



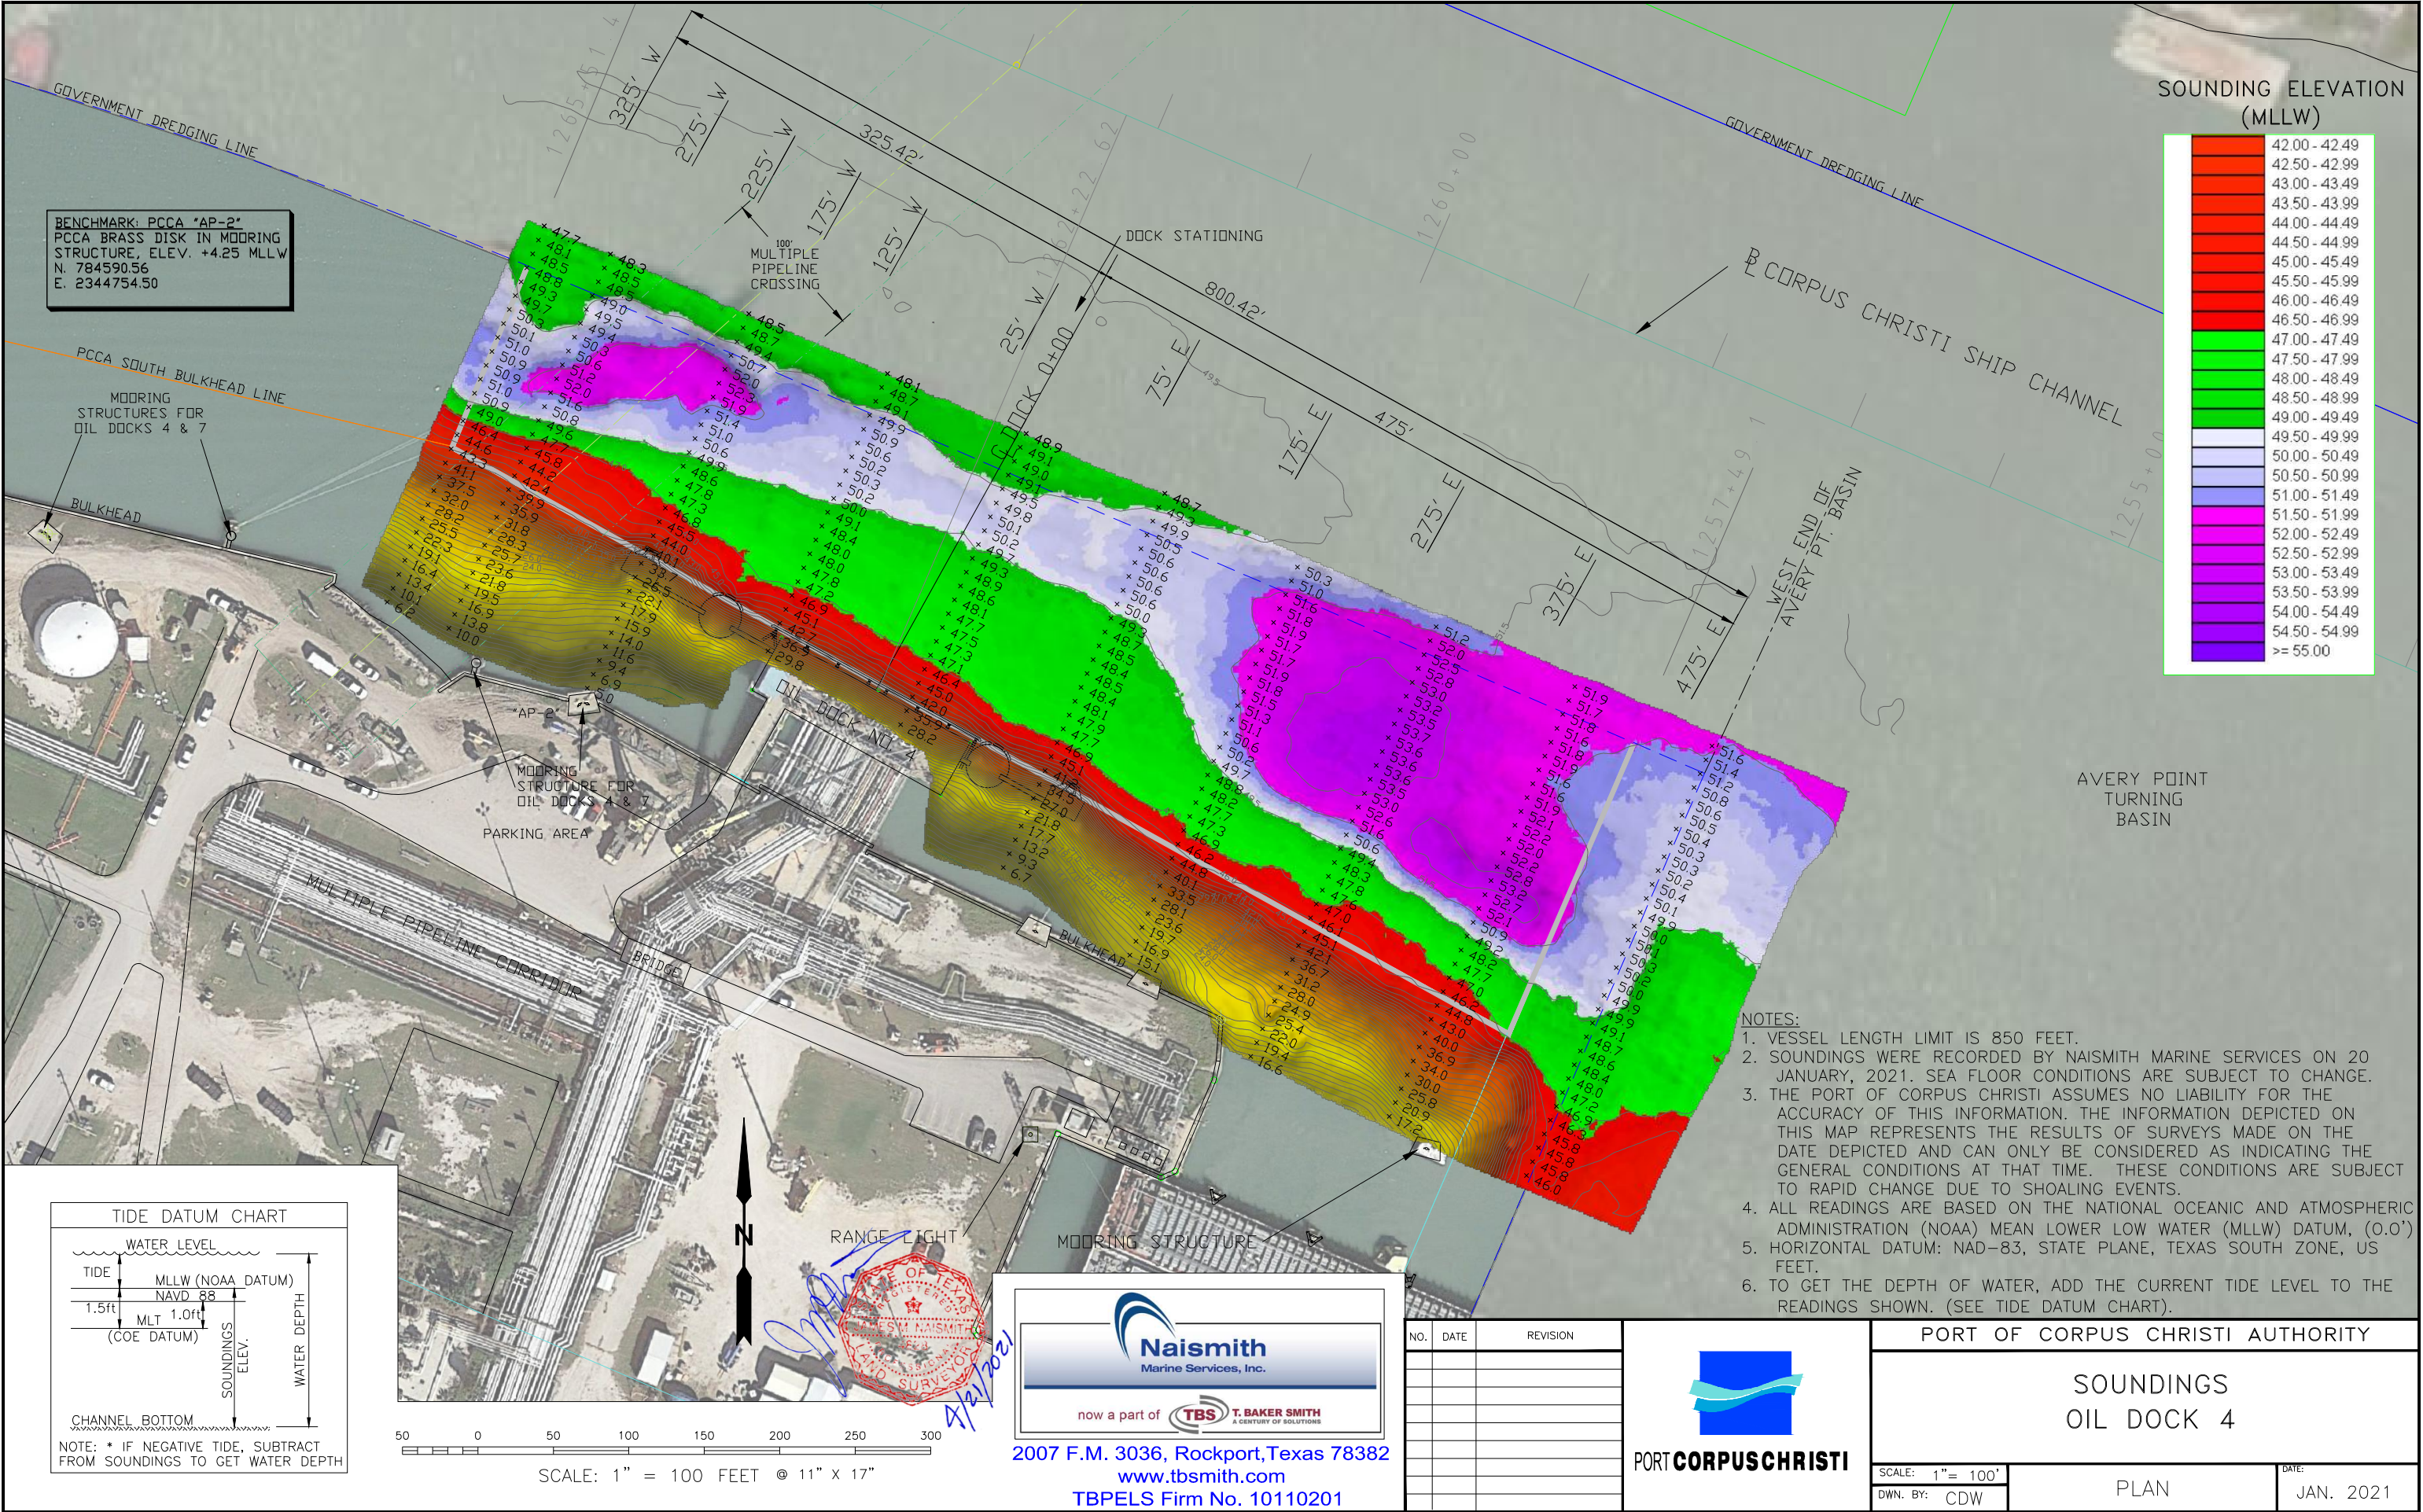


BENCHMARK: PCCA "AP-2"
PCCA BRASS DISK IN MOORING
STRUCTURE, ELEV. +4.25 MLLW
N. 784590.56
E. 2344754.50

SOUNDING ELEVATION
(MLLW)

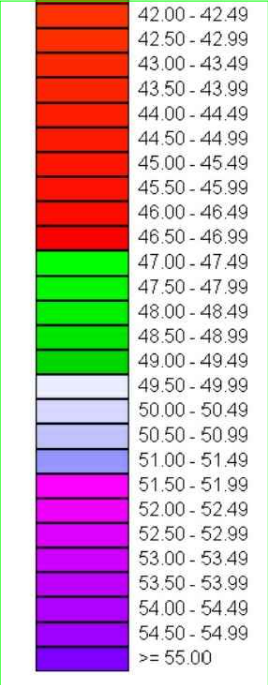

- NOTES:
1. VESSEL LENGTH LIMIT IS 850 FEET.
 2. SOUNDINGS WERE RECORDED BY NAISMITH MARINE SERVICES ON 20 JANUARY, 2021. SEA FLOOR CONDITIONS ARE SUBJECT TO CHANGE.
 3. THE PORT OF CORPUS CHRISTI ASSUMES NO LIABILITY FOR THE ACCURACY OF THIS INFORMATION. THE INFORMATION DEPICTED ON THIS MAP REPRESENTS THE RESULTS OF SURVEYS MADE ON THE DATE DEPICTED AND CAN ONLY BE CONSIDERED AS INDICATING THE GENERAL CONDITIONS AT THAT TIME. THESE CONDITIONS ARE SUBJECT TO RAPID CHANGE DUE TO SHOALING EVENTS.
 4. ALL READINGS ARE BASED ON THE NATIONAL OCEANIC AND ATMOSPHERIC ADMINISTRATION (NOAA) MEAN LOWER LOW WATER (MLLW) DATUM, (O.O')
 5. HORIZONTAL DATUM: NAD-83, STATE PLANE, TEXAS SOUTH ZONE, US FEET.
 6. TO GET THE DEPTH OF WATER, ADD THE CURRENT TIDE LEVEL TO THE READINGS SHOWN. (SEE TIDE DATUM CHART).

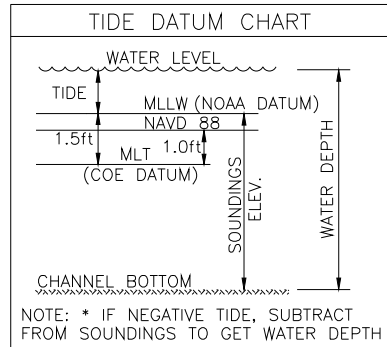

SCALE: 1" = 100 FEET @ 11" x 17"

Naismith
Marine Services, Inc.

now a part of **TBS T. BAKER SMITH**
A CENTURY OF SOLUTIONS

2007 F.M. 3036, Rockport, Texas 78382
www.tbsmith.com
TBPELS Firm No. 10110201

NO.	DATE	REVISION

PORT CORPUS CHRISTI

PORT OF CORPUS CHRISTI AUTHORITY

**SOUNDINGS
OIL DOCK 4**

SCALE: 1" = 100'
DWN. BY: CDW

PLAN

DATE: JAN. 2021