




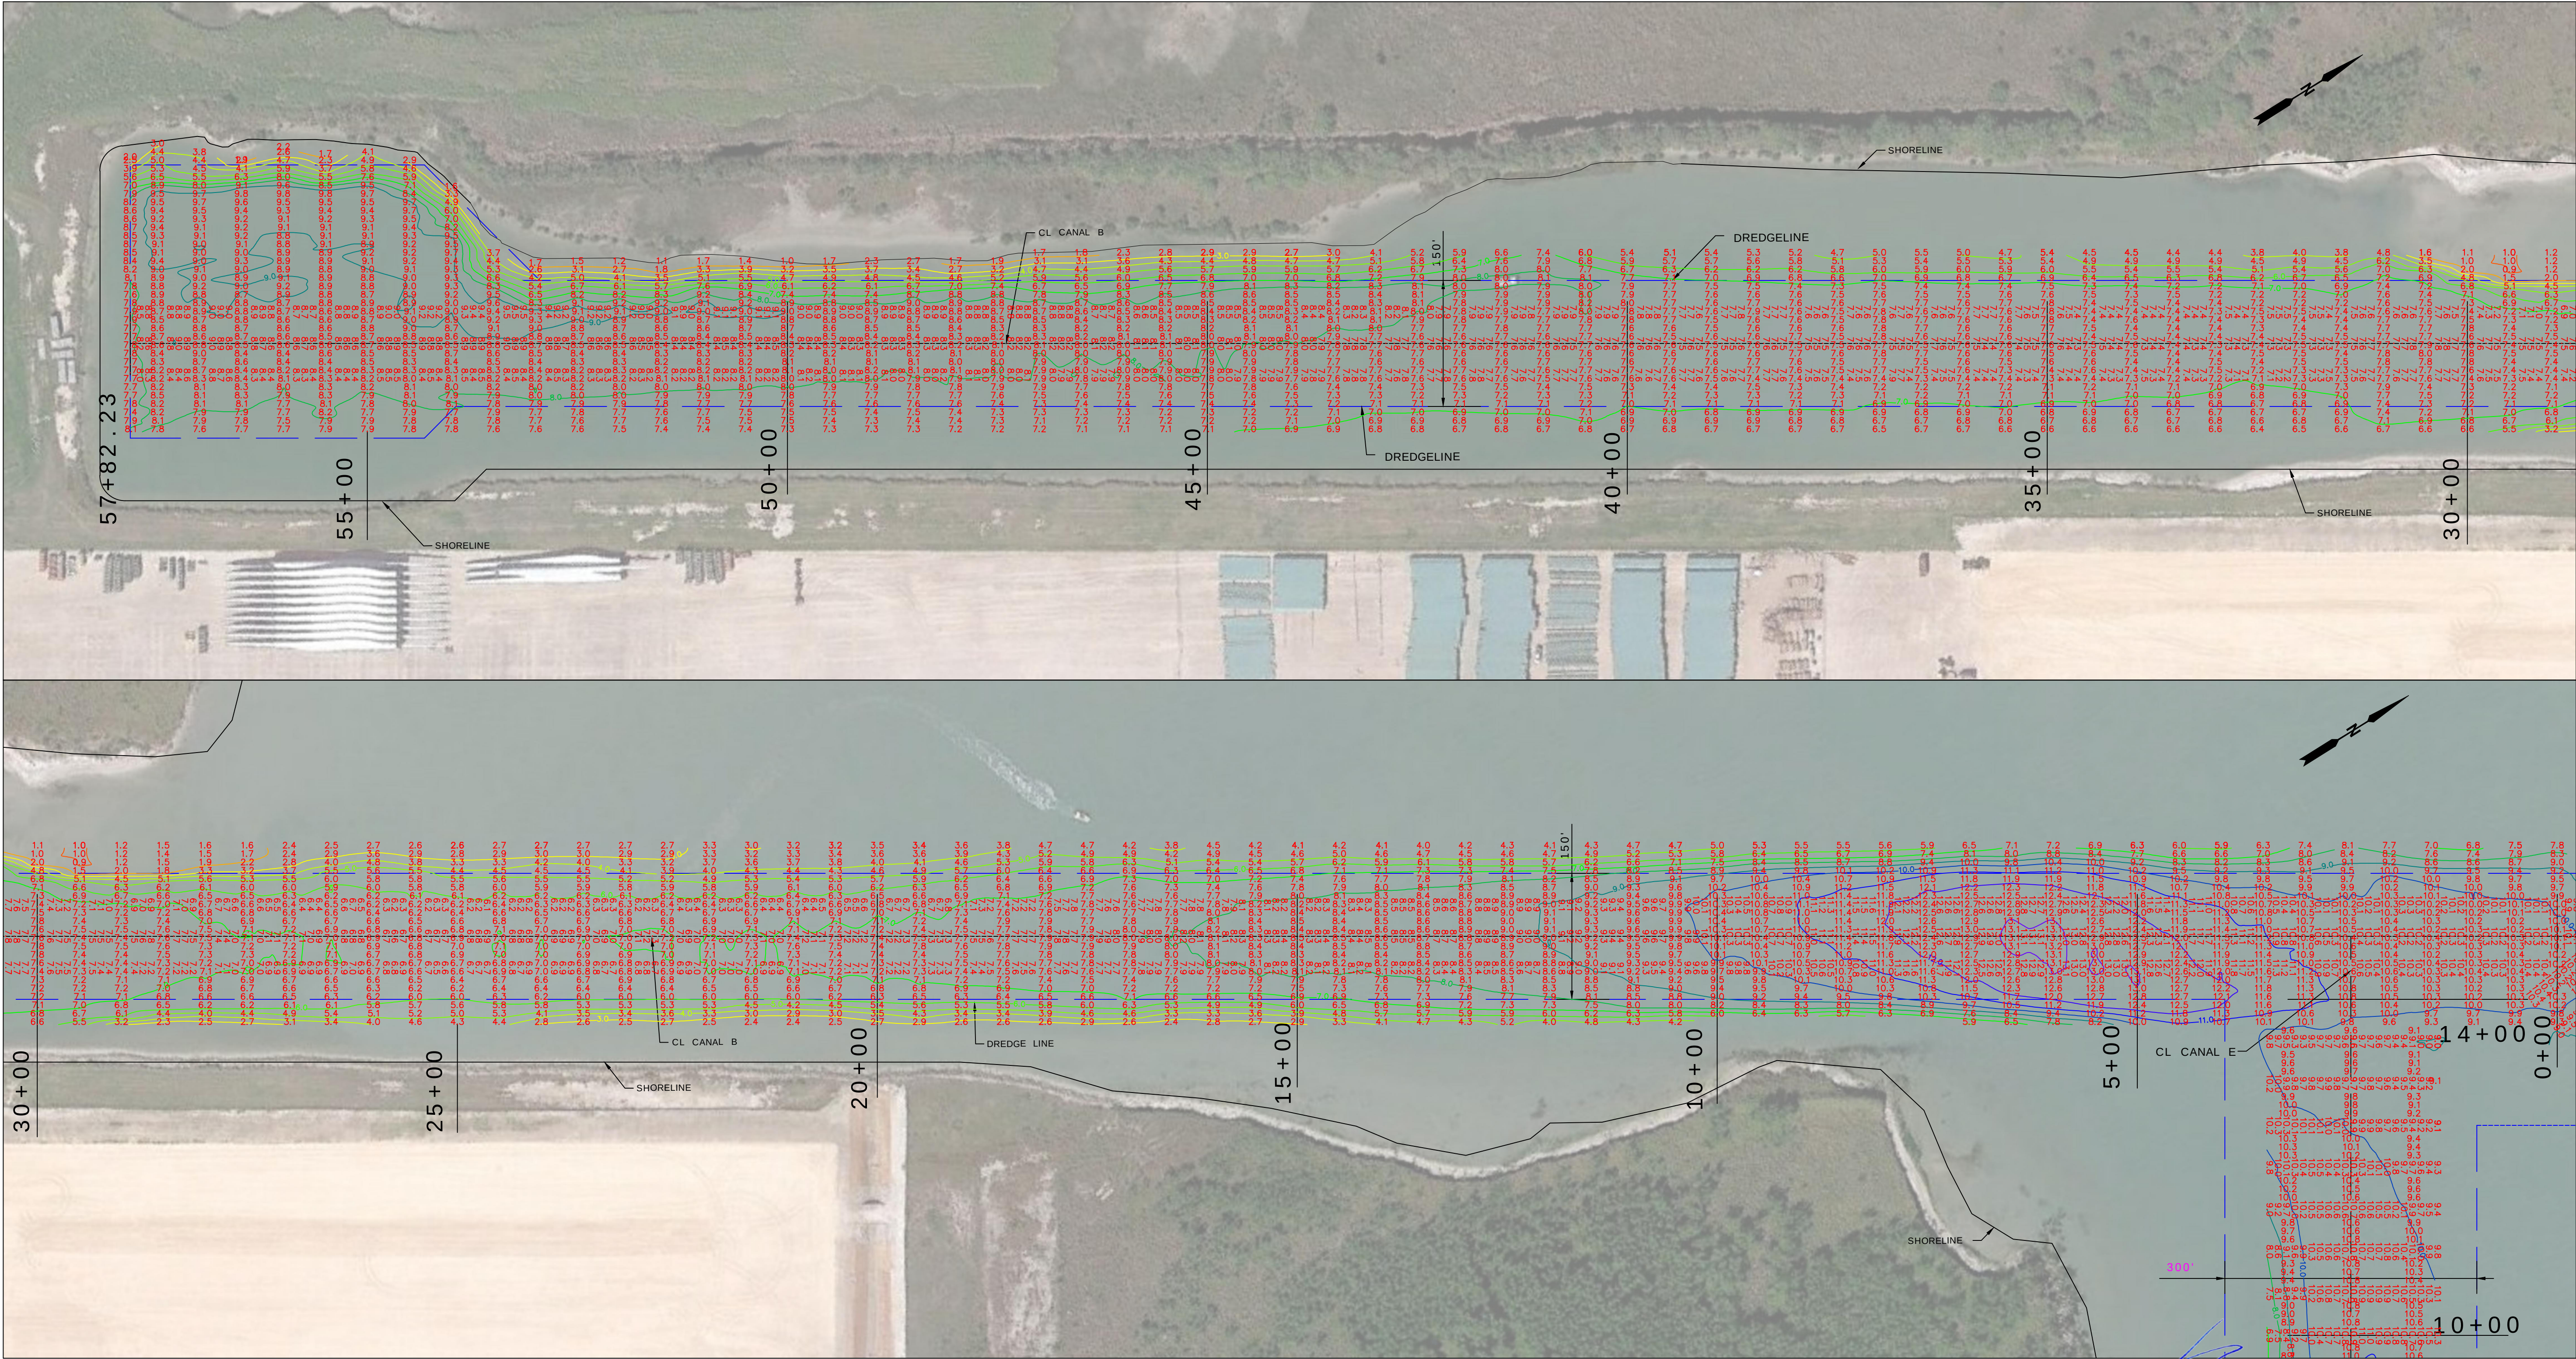


- NOTES:
1. SOUNDING DATA WAS RECORDED BY NAISMITH MARINE SERVICES ON 18 OCTOBER, 2020. SEA FLOOR CONDITIONS ARE SUBJECT TO CHANGE.
 2. THE PORT OF CORPUS CHRISTI ASSUMES NO LIABILITY FOR THE ACCURACY OF THIS INFORMATION. THE INFORMATION DEPICTED ON THIS MAP REPRESENTS THE RESULTS OF SURVEYS MADE ON THE DATE DEPICTED AND CAN ONLY BE CONSIDERED AS INDICATING THE GENERAL CONDITIONS AT THAT TIME. THESE CONDITIONS ARE SUBJECT TO RAPID CHANGE DUE TO SHOALING EVENTS.
 3. ALL READINGS ARE BASED ON THE NATIONAL OCEANIC AND ATMOSPHERIC ADMINISTRATION (NOAA) MEAN LOWER LOW WATER (MLLW) DATUM, (0.0')
 4. HORIZONTAL DATUM: NAD-83, STATE PLANE, TEXAS SOUTH ZONE, US FEET.
 5. TO GET THE DEPTH OF WATER, ADD THE CURRENT TIDE LEVEL TO THE READINGS SHOWN. (SEE TIDE DATUM CHART).

SOUNDING ELEVATION (MLLW)

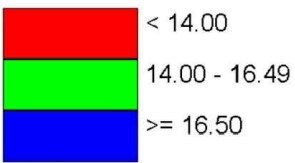

BENCHMARKS
"90008 C"
ELEV.+5.9' (MLT) +4.4' (MLLW)
N. 17,186,515.95 E. 1,342,501.89

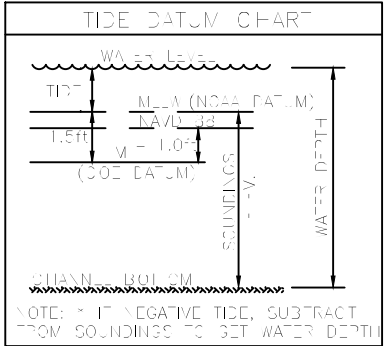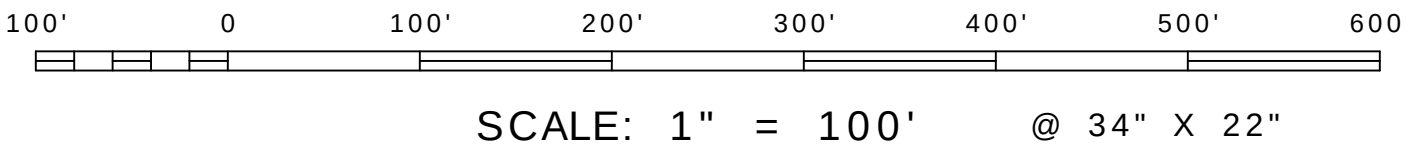


NO.	DATE	REVISION

SCALE: 1" = 100'


OWN. BY: CDW

PORT OF CORPUS CHRISTI AUTHORITY	
SOUNDINGS	
RINCON CANAL - SLIP B & E	
PLAN	OCT. 2020


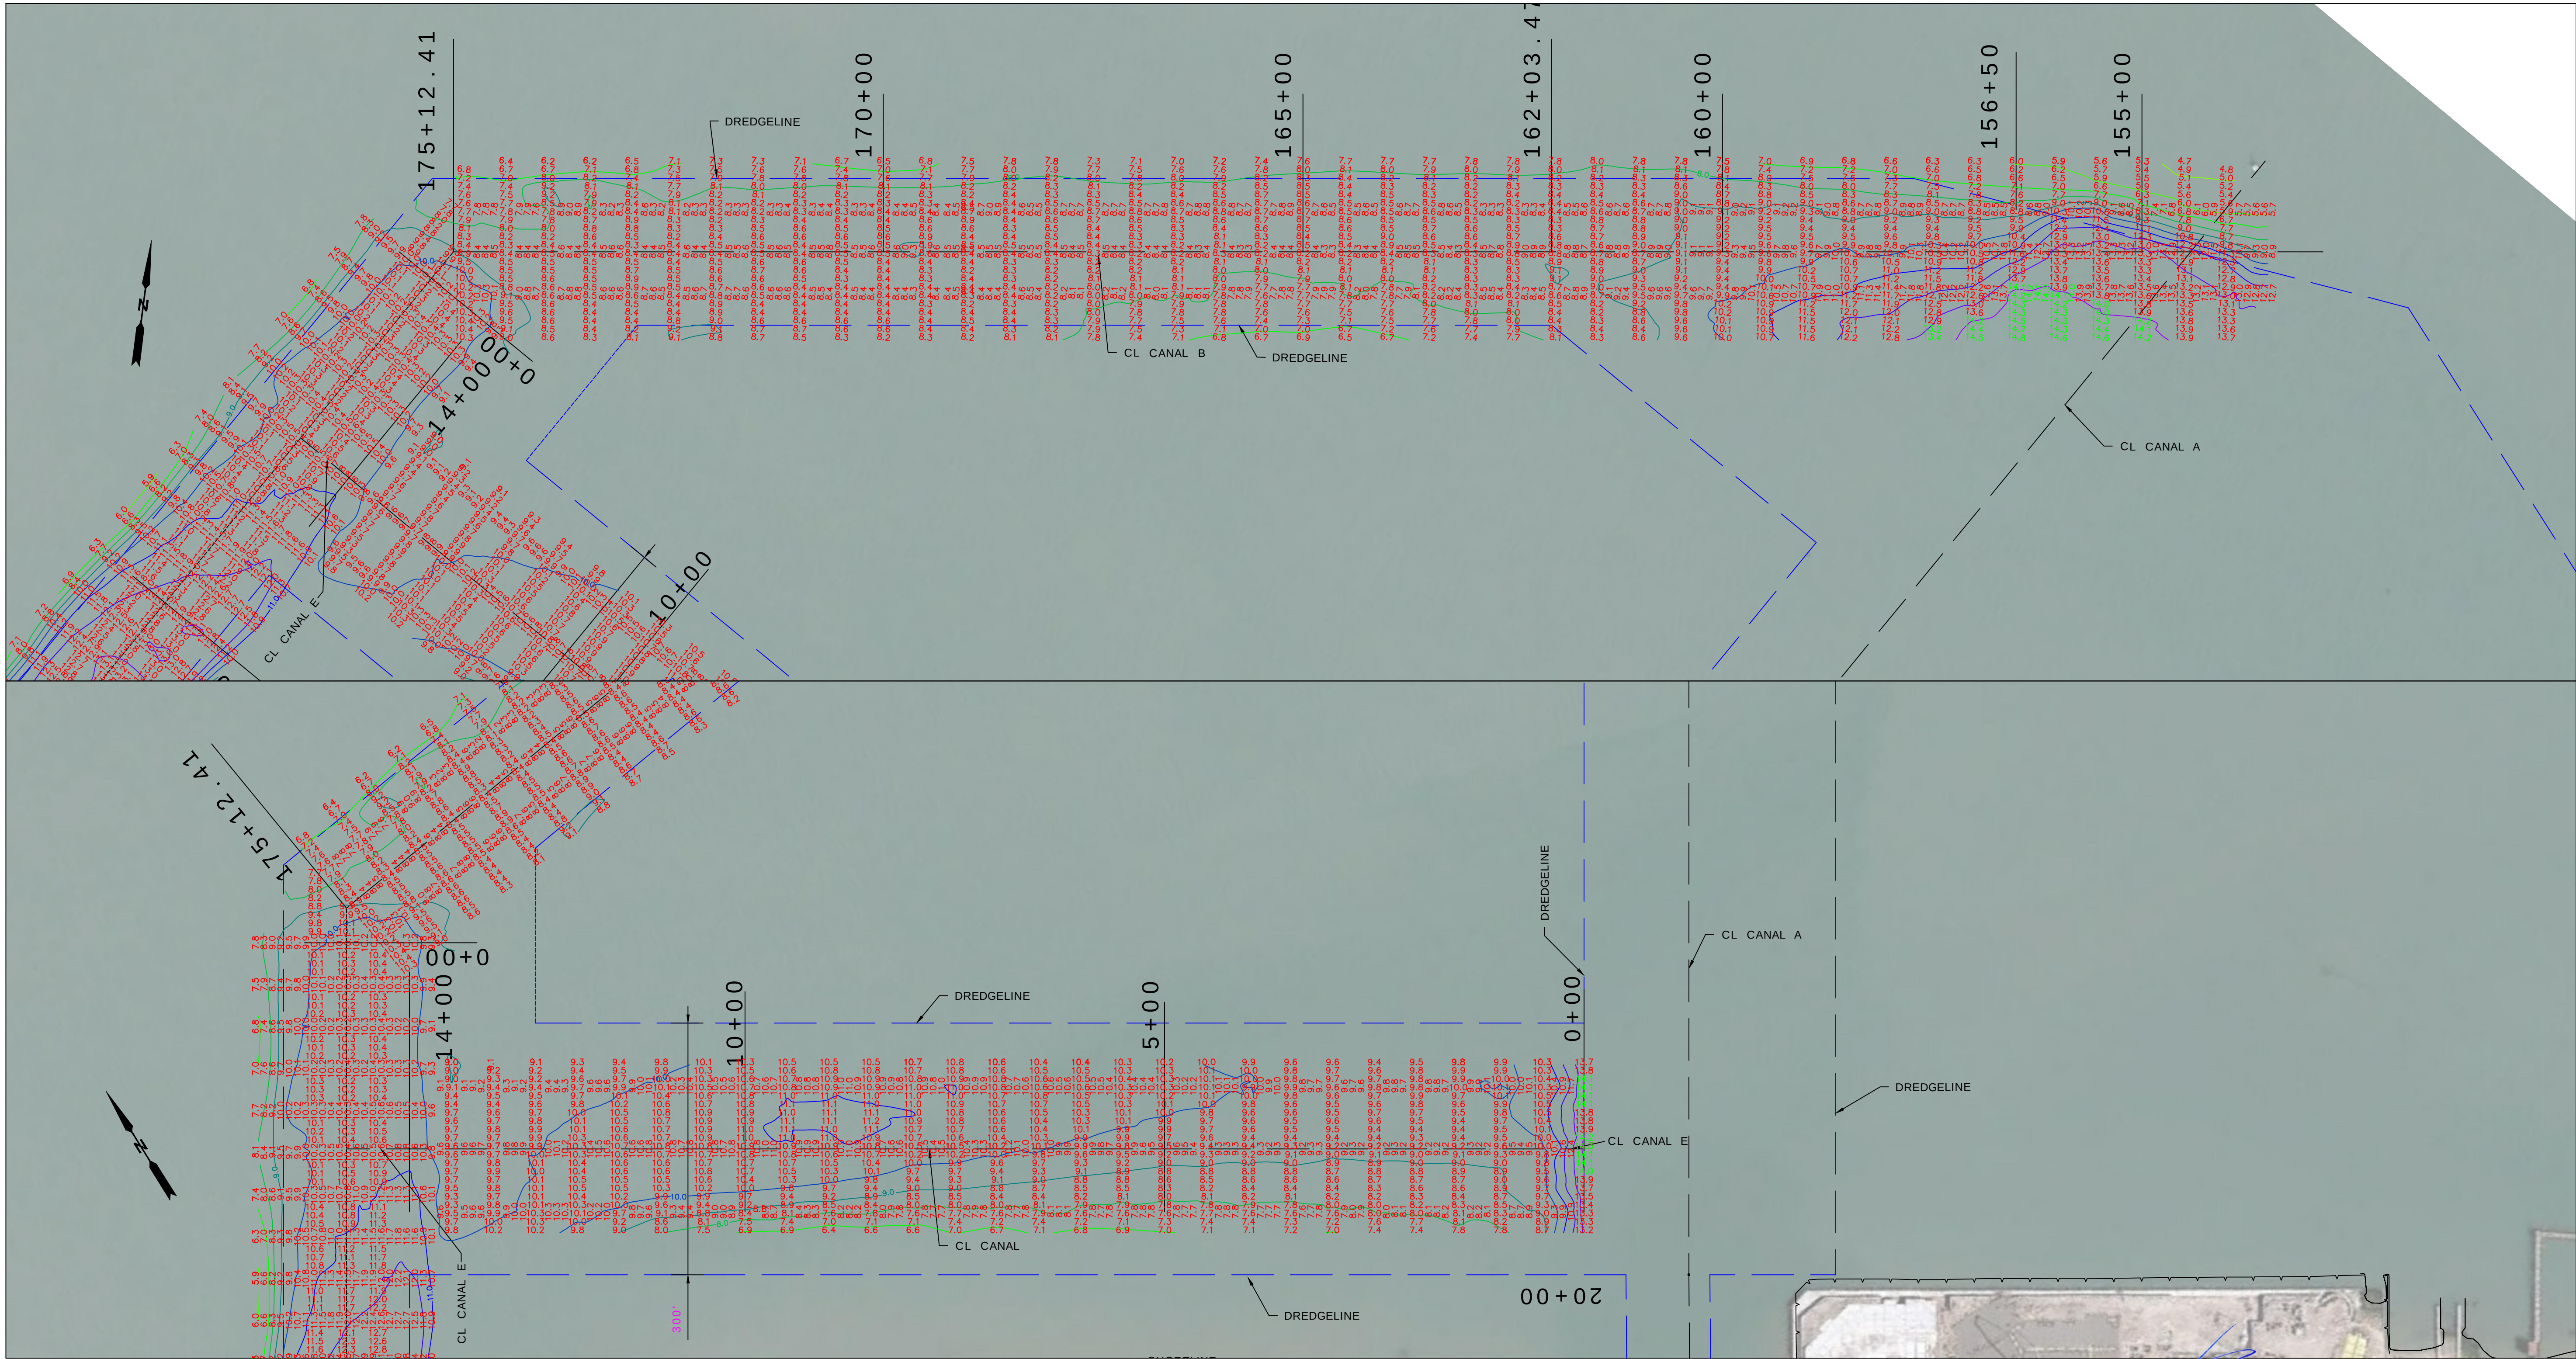


- NOTES:
1. SOUNDING DATA WAS RECORDED BY NAISMITH MARINE SERVICES ON 18 OCTOBER, 2020. SEA FLOOR CONDITIONS ARE SUBJECT TO CHANGE.
 2. THE PORT OF CORPUS CHRISTI ASSUMES NO LIABILITY FOR THE ACCURACY OF THIS INFORMATION. THE INFORMATION DEPICTED ON THIS MAP REPRESENTS THE RESULTS OF SURVEYS MADE ON THE DATE DEPICTED AND CAN ONLY BE CONSIDERED AS INDICATING THE GENERAL CONDITIONS AT THAT TIME. THESE CONDITIONS ARE SUBJECT TO RAPID CHANGE DUE TO SHOALING EVENTS.
 3. ALL READINGS ARE BASED ON THE NATIONAL OCEANIC AND ATMOSPHERIC ADMINISTRATION (NOAA) MEAN LOWER LOW WATER (MLLW) DATUM, (0.0')
 4. HORIZONTAL DATUM: NAD-83, STATE PLANE, TEXAS SOUTH ZONE, US FEET.
 5. TO GET THE DEPTH OF WATER, ADD THE CURRENT TIDE LEVEL TO THE READINGS SHOWN. (SEE TIDE DATUM CHART).

SOUNDING ELEVATION (MLLW)

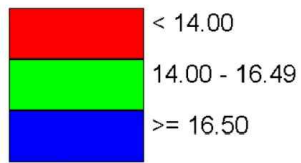

BENCHMARKS
"90008 C"
ELEV.+5.9' (MLT) +4.4' (MLLW)
N. 17,186,515.95 E. 1,342,501.89

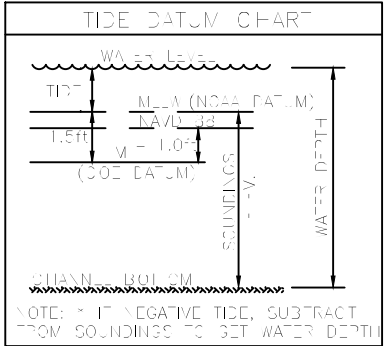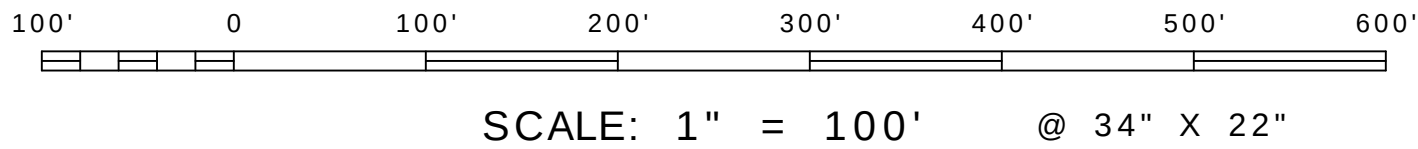

now a part of TBS T. BAKER SMITH
Engineering & Surveying

2007 F.M. 3036, Rockport, Texas 78382
www.tbsmith.com
TBPLES Firm No. 10110201

NO.	DATE	REVISION

SCALE: 1" = 100'
DWN. BY: CDW

PORT OF CORPUS CHRISTI AUTHORITY

SOUNDINGS

RINCON CANAL - SLIP B & E

PLAN

OCT. 2020