
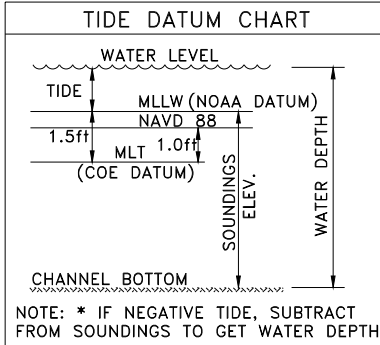


DOCK & BREASTING STRUCTURE COORDINATES  
STATE PLANE, NAD-83. TEXAS SOUTH, US FEET

| POINT | NORTHING   | EASTING   | DESCRIPTION |
|-------|------------|-----------|-------------|
| 1     | 17186620.2 | 1338594.7 | dock corner |
| 2     | 17186633.4 | 1338636.9 | dock corner |
| 3     | 17186640.3 | 1338640.6 | dock corner |
| 4     | 17186785.0 | 1338637.4 | dock corner |
| 5     | 17186788.1 | 1338779.2 | dock corner |
| 6     | 17186646.0 | 1338782.3 | dock corner |
| 7     | 17186638.4 | 1338786.3 | dock corner |
| 8     | 17186639.0 | 1338833.0 | dock corner |
| 9     | 17186649.6 | 1338851.5 | dock corner |
| 10    | 17186595.5 | 1338641.0 | pile face   |
| 11    | 17186601.4 | 1338783.1 | pile face   |
| 12    | 17186560.7 | 1338785.3 | pile face   |

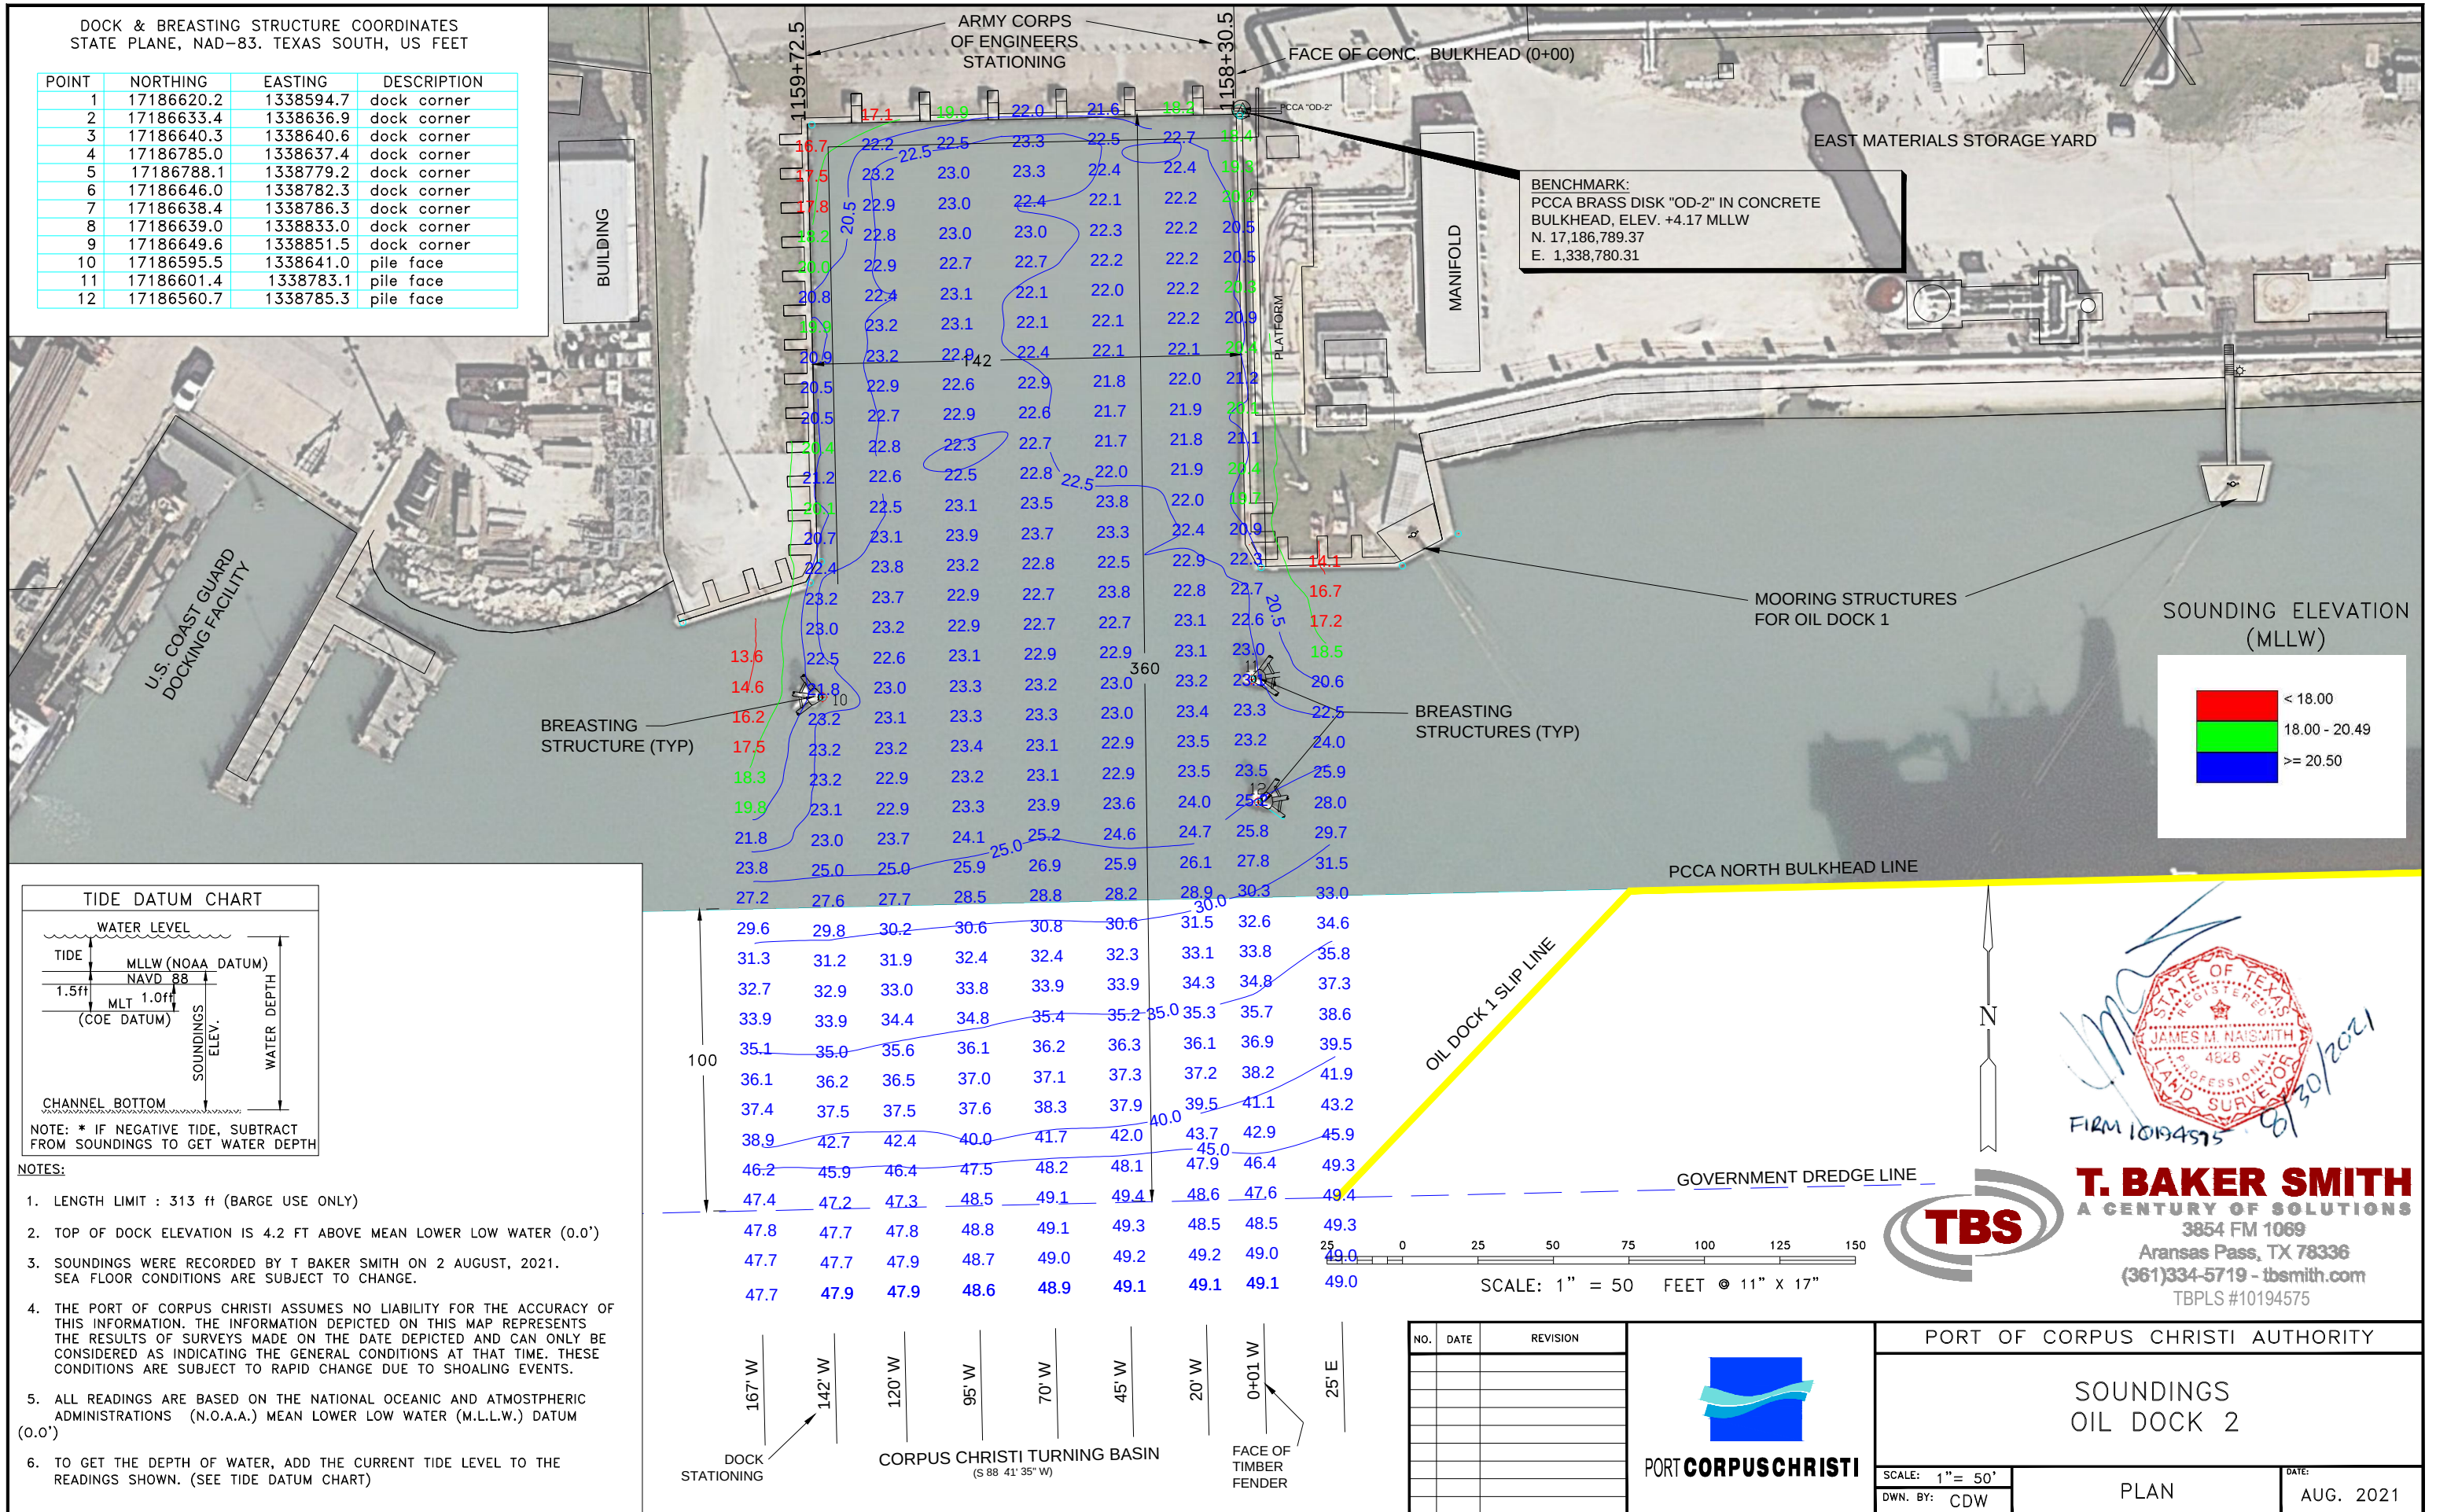

- NOTES:
1. LENGTH LIMIT : 313 ft (BARGE USE ONLY)
  2. TOP OF DOCK ELEVATION IS 4.2 FT ABOVE MEAN LOWER LOW WATER (0.0')
  3. SOUNDINGS WERE RECORDED BY T BAKER SMITH ON 2 AUGUST, 2021. SEA FLOOR CONDITIONS ARE SUBJECT TO CHANGE.
  4. THE PORT OF CORPUS CHRISTI ASSUMES NO LIABILITY FOR THE ACCURACY OF THIS INFORMATION. THE INFORMATION DEPICTED ON THIS MAP REPRESENTS THE RESULTS OF SURVEYS MADE ON THE DATE DEPICTED AND CAN ONLY BE CONSIDERED AS INDICATING THE GENERAL CONDITIONS AT THAT TIME. THESE CONDITIONS ARE SUBJECT TO RAPID CHANGE DUE TO SHOALING EVENTS.
  5. ALL READINGS ARE BASED ON THE NATIONAL OCEANIC AND ATMOSPHERIC ADMINISTRATIONS (N.O.A.A.) MEAN LOWER LOW WATER (M.L.L.W.) DATUM (0.0')
  6. TO GET THE DEPTH OF WATER, ADD THE CURRENT TIDE LEVEL TO THE READINGS SHOWN. (SEE TIDE DATUM CHART)

| NO. | DATE | REVISION |
|-----|------|----------|
|     |      |          |
|     |      |          |
| PORT OF CORPUS CHRISTI AUTHORITY |      |                    |
|----------------------------------|------|--------------------|
| SOUNDINGS<br>OIL DOCK 2          |      |                    |
| SCALE: 1" = 50'                  | PLAN | DATE:<br>AUG. 2021 |
| DWN. BY: CDW                     |      |                    |