
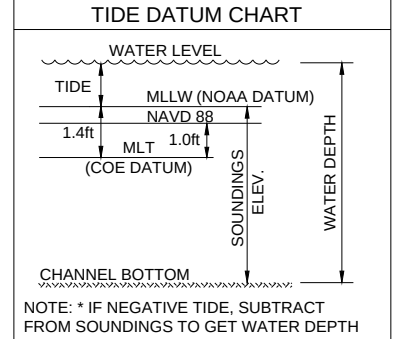


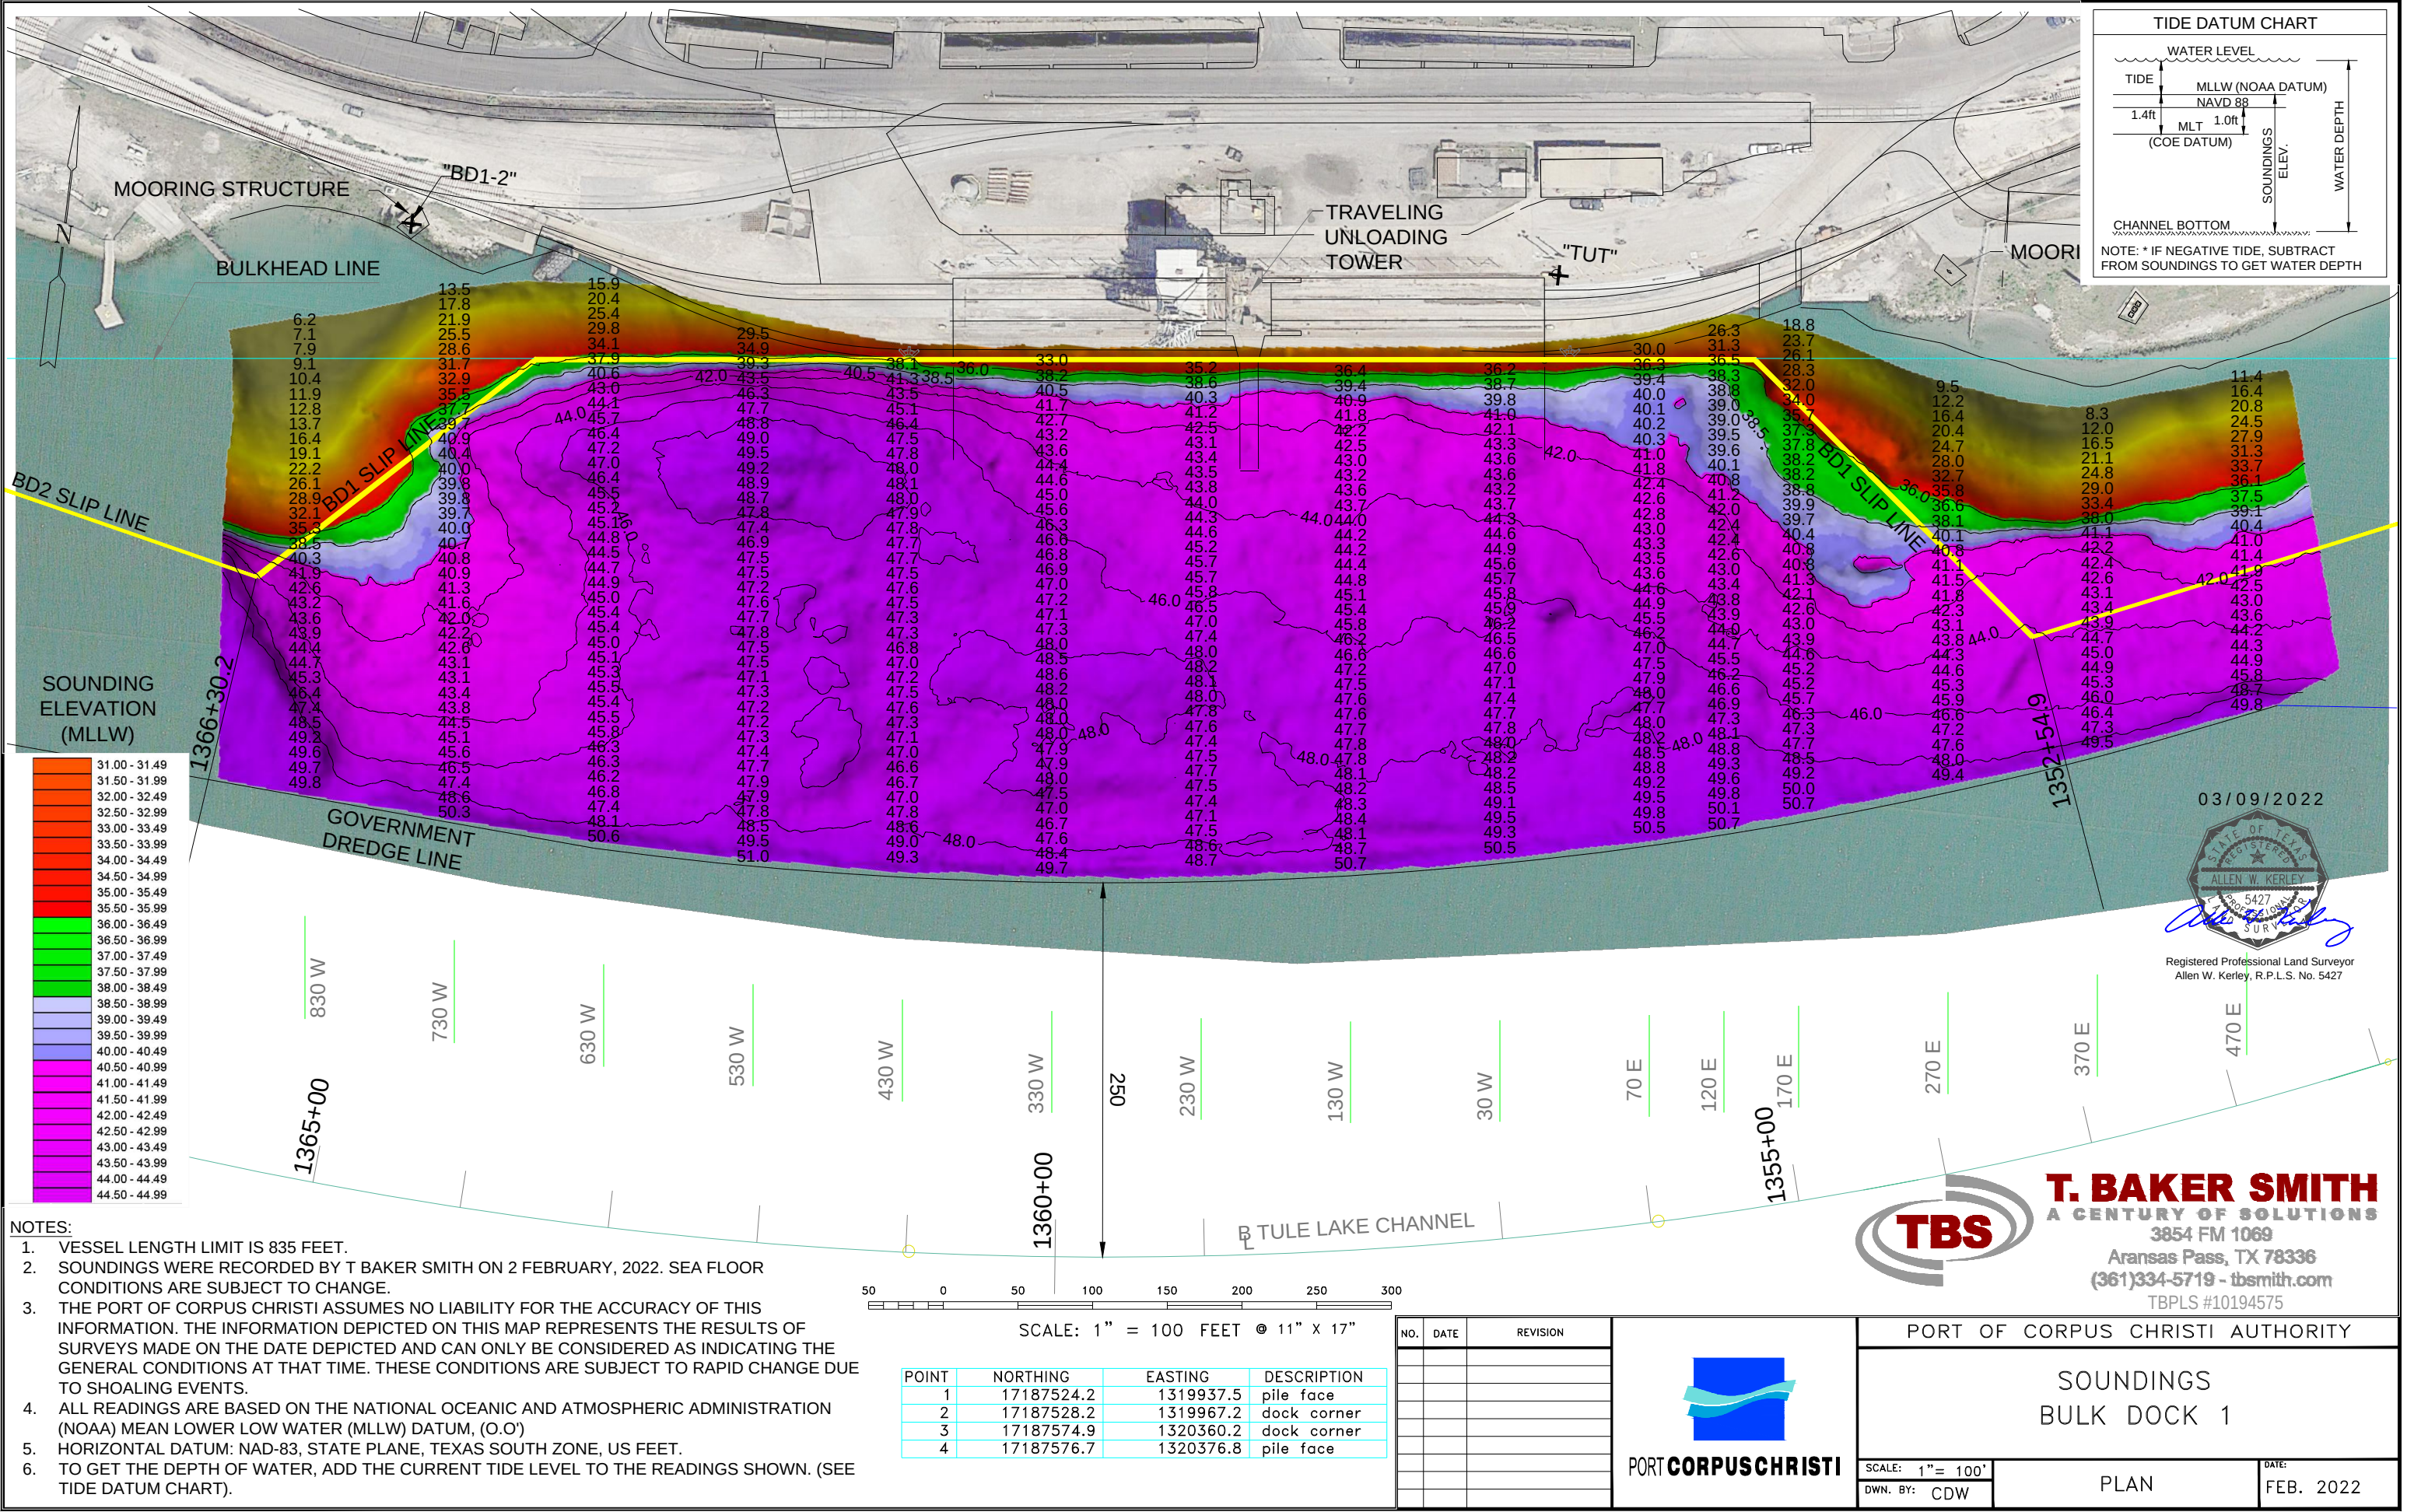

SOUNDING ELEVATION (MLLW)

31.00 - 31.49
31.50 - 31.99
32.00 - 32.49
32.50 - 32.99
33.00 - 33.49
33.50 - 33.99
34.00 - 34.49
34.50 - 34.99
35.00 - 35.49
35.50 - 35.99
36.00 - 36.49
36.50 - 36.99
37.00 - 37.49
37.50 - 37.99
38.00 - 38.49
38.50 - 38.99
39.00 - 39.49
39.50 - 39.99
40.00 - 40.49
40.50 - 40.99
41.00 - 41.49
41.50 - 41.99
42.00 - 42.49
42.50 - 42.99
43.00 - 43.49
43.50 - 43.99
44.00 - 44.49
44.50 - 44.99

- NOTES:**
- VESSEL LENGTH LIMIT IS 835 FEET.
 - SOUNDINGS WERE RECORDED BY T BAKER SMITH ON 2 FEBRUARY, 2022. SEA FLOOR CONDITIONS ARE SUBJECT TO CHANGE.
 - THE PORT OF CORPUS CHRISTI ASSUMES NO LIABILITY FOR THE ACCURACY OF THIS INFORMATION. THE INFORMATION DEPICTED ON THIS MAP REPRESENTS THE RESULTS OF SURVEYS MADE ON THE DATE DEPICTED AND CAN ONLY BE CONSIDERED AS INDICATING THE GENERAL CONDITIONS AT THAT TIME. THESE CONDITIONS ARE SUBJECT TO RAPID CHANGE DUE TO SHOALING EVENTS.
 - ALL READINGS ARE BASED ON THE NATIONAL OCEANIC AND ATMOSPHERIC ADMINISTRATION (NOAA) MEAN LOWER LOW WATER (MLLW) DATUM, (O.O)
 - HORIZONTAL DATUM: NAD-83, STATE PLANE, TEXAS SOUTH ZONE, US FEET.
 - TO GET THE DEPTH OF WATER, ADD THE CURRENT TIDE LEVEL TO THE READINGS SHOWN. (SEE TIDE DATUM CHART).

POINT	NORTHING	EASTING	DESCRIPTION
1	17187524.2	1319937.5	pile face
2	17187528.2	1319967.2	dock corner
3	17187574.9	1320360.2	dock corner
4	17187576.7	1320376.8	pile face

NO.	DATE	REVISION

PORT CORPUS CHRISTI

T. BAKER SMITH
A CENTURY OF SOLUTIONS
3854 FM 1069
Aransas Pass, TX 78336
(361)334-5719 - tbsmith.com
TBPLS #10194575

PORT OF CORPUS CHRISTI AUTHORITY

**SOUNDINGS
BULK DOCK 1**

SCALE: 1" = 100'
DWN. BY: CDW

PLAN

DATE: FEB. 2022