



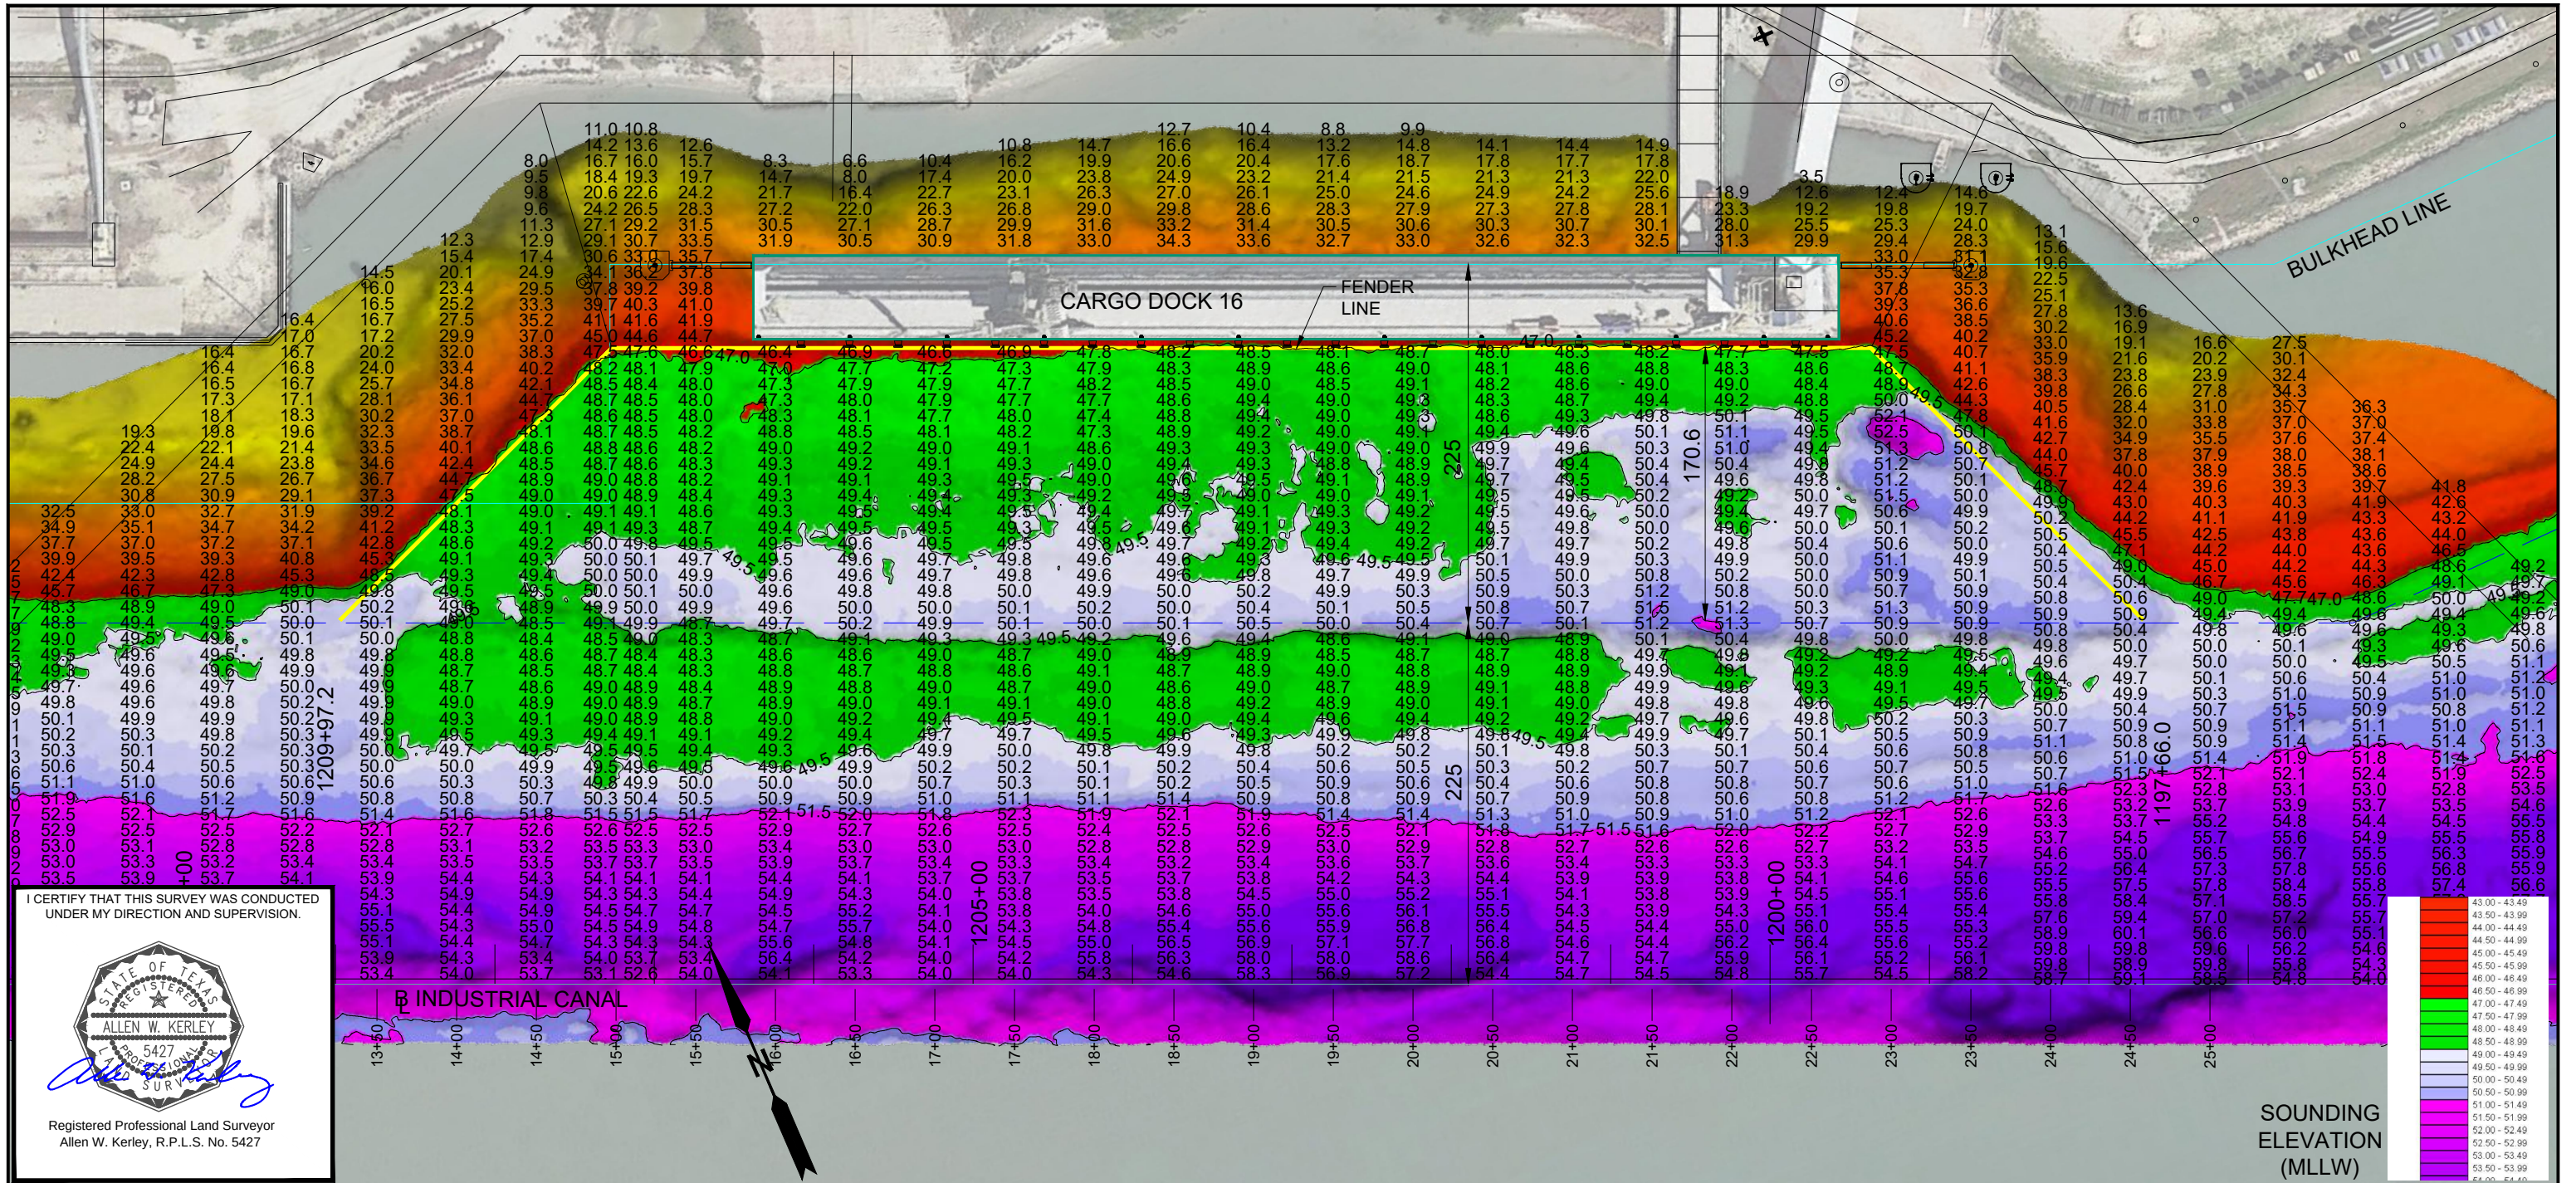

I CERTIFY THAT THIS SURVEY WAS CONDUCTED UNDER MY DIRECTION AND SUPERVISION.

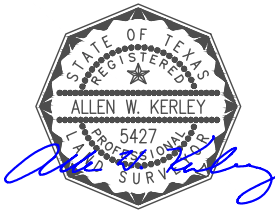


Registered Professional Land Surveyor
Allen W. Kerley, R.P.L.S. No. 5427

NOTES:

- SOUNDINGS WERE RECORDED BY T. BAKER SMITH ON 11 AUGUST, 2022. SEA FLOOR CONDITIONS ARE SUBJECT TO CHANGE.
- THE PORT OF CORPUS CHRISTI ASSUMES NO LIABILITY FOR THE ACCURACY OF THIS INFORMATION. THE INFORMATION DEPICTED ON THIS MAP REPRESENTS THE RESULTS OF SURVEYS MADE ON THE DATE DEPICTED AND CAN ONLY BE CONSIDERED AS INDICATING THE GENERAL CONDITIONS AT THAT TIME. THESE CONDITIONS ARE SUBJECT TO RAPID CHANGE DUE TO SHOALING EVENTS.
- ALL READINGS ARE BASED ON THE NATIONAL OCEANIC AND ATMOSPHERIC ADMINISTRATION (NOAA) MEAN LOWER LOW WATER (MLLW) DATUM, (O.O')
- ORIZONTAL DATUM: NAD-83, STATE PLANE, TEXAS SOUTH ZONE, US FEET.
- TO GET THE DEPTH OF WATER, ADD THE CURRENT TIDE LEVEL TO THE READINGS SHOWN. (SEE TIDE DATUM CHART).

TIDE DATUM CHART

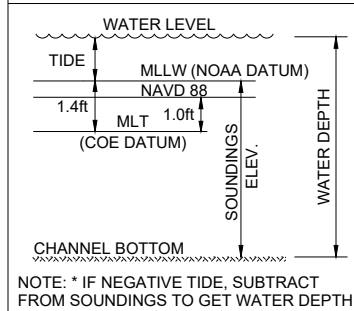

50 0 50 100 150 200 250 300
SCALE: 1" = 100 FEET @ 11" X 17"

NO.	DATE	REVISION



PORT **CORPUSCHRISTI**

PORT OF CORPUS CHRISTI AUTHORITY

SOUNDINGS
CARGO DOCK 16

SCALE: 1"= 60'
DWN. BY: CDW

PLAN

DATE:
AUGUST 2022



T. BAKER SMITH
A CENTURY OF SOLUTIONS

3854 FM 1069
Aransas Pass, TX 78336
(361)334-5719 - tbsmith.com
TBPLS #10194575