




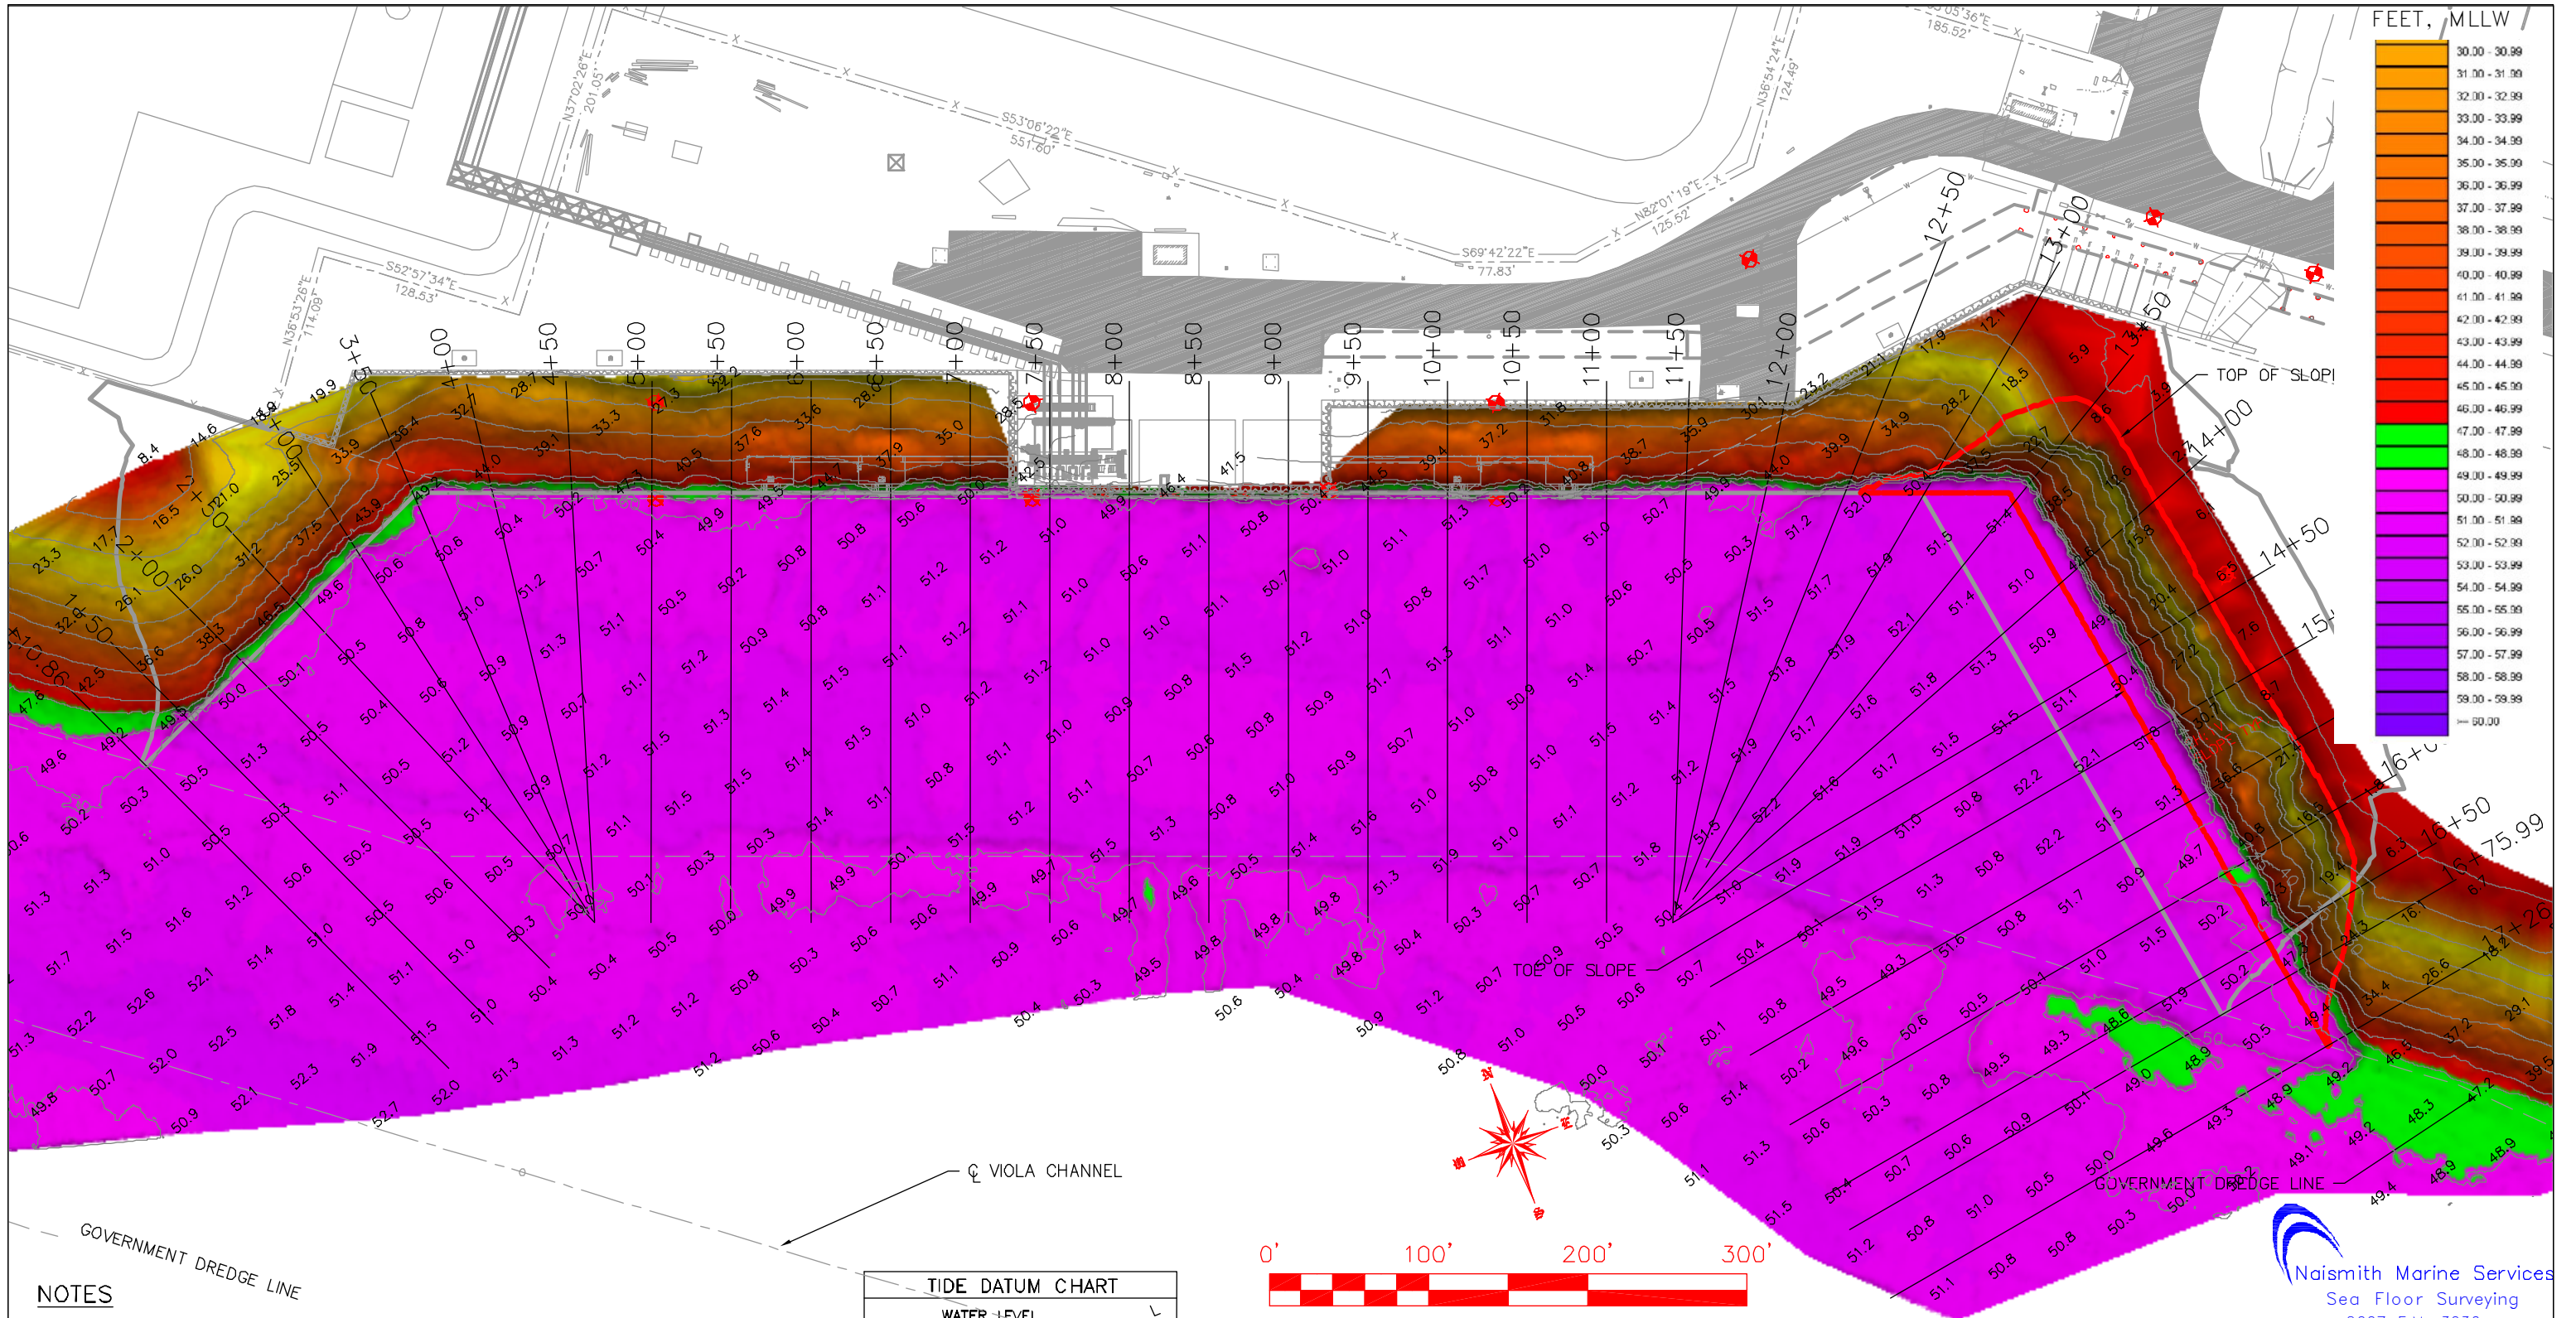

NOTES

- 1. VESSEL LENGTH LIMIT: BARGE USE ONLY.
- 2. SOUNDINGS SHOWN WERE TAKEN MARCH 22 & 27, 2020 BY NAISMITH MARINE SERVICES AND ARE SUBJECT TO CHANGE.
- 3. THE PORT OF CORPUS CHRISTI ASSUMES NO LIABILITY FOR THE ACCURACY OF THIS INFORMATION.
- 4. ALL READINGS ARE BASED ON THE NATIONAL OCEANIC AND ATMOSPHERIC ADMINISTRATION (N.O.A.A.) MEAN LOWER LOW WATER (MLLW) DATUM. (0.0')
- 5. TO GET THE DEPTH OF WATER, ADD THE CURRENT TIDE LEVEL TO THE READINGS SHOWN. (SEE TIDE DATUM CHART)

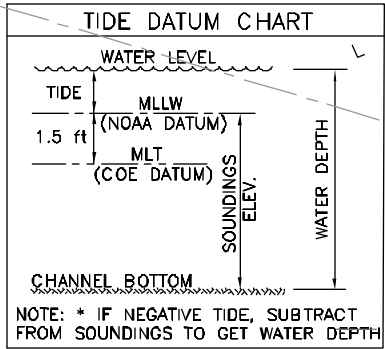

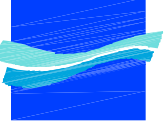

PORT CORPUS CHRISTI

NO.	DATE	REVISION

SCALE: 1" = 100'

DWN. BY: BSG

SOUNDINGS

OIL DOCK 14

PLAN SHEET 1 OF 1

DATE: MAR. 2020

Naismith Marine Services
Sea Floor Surveying
2007 F.M. 3036
Rockport, Texas 78382
WWW.NAISMITHMARINE.COM
(361) 945-0248