


DOCK & BREASTING STRUCTURE
COORDINATES
STATE PLANE, NAD-83, TEXAS SOUTH,
US FEET

POINT	NORTHING	EASTING	DESCRIPTION
1	17186542.7	1339178.3	dock corner
2	17186543.2	1339207.2	dock corner
3	17186543.9	1339227.2	dock corner
4	17186544.1	1339248.0	dock corner
5	17186542.9	1339292.2	pile face
6	17186547.6	1339350.6	dock corner
7	17186549.2	1339414.2	dock corner
8	17186546.9	1339457.0	pile face
9	17186550.3	1339497.2	dock corner
10	17186550.8	1339517.7	dock corner
11	17186551.3	1339538.0	dock corner
12	17186551.9	1339566.6	dock corner

SOUNDING
ELEVATION
(MLLW)


42 00 - 42 49
42 50 - 42 99
43 00 - 43 49
43 50 - 43 99
44 00 - 44 49
44 50 - 44 99
45 00 - 45 49
45 50 - 45 99
46 00 - 46 49
46 50 - 46 99
47 00 - 47 49
47 50 - 47 99
48 00 - 48 49
48 50 - 48 99
49 00 - 49 49
49 50 - 49 99
50 00 - 50 49
50 50 - 50 99
51 00 - 51 49
51 50 - 51 99
52 00 - 52 49
52 50 - 52 99
53 00 - 53 49
53 50 - 53 99
54 00 - 54 49
54 50 - 54 99
>= 55.00

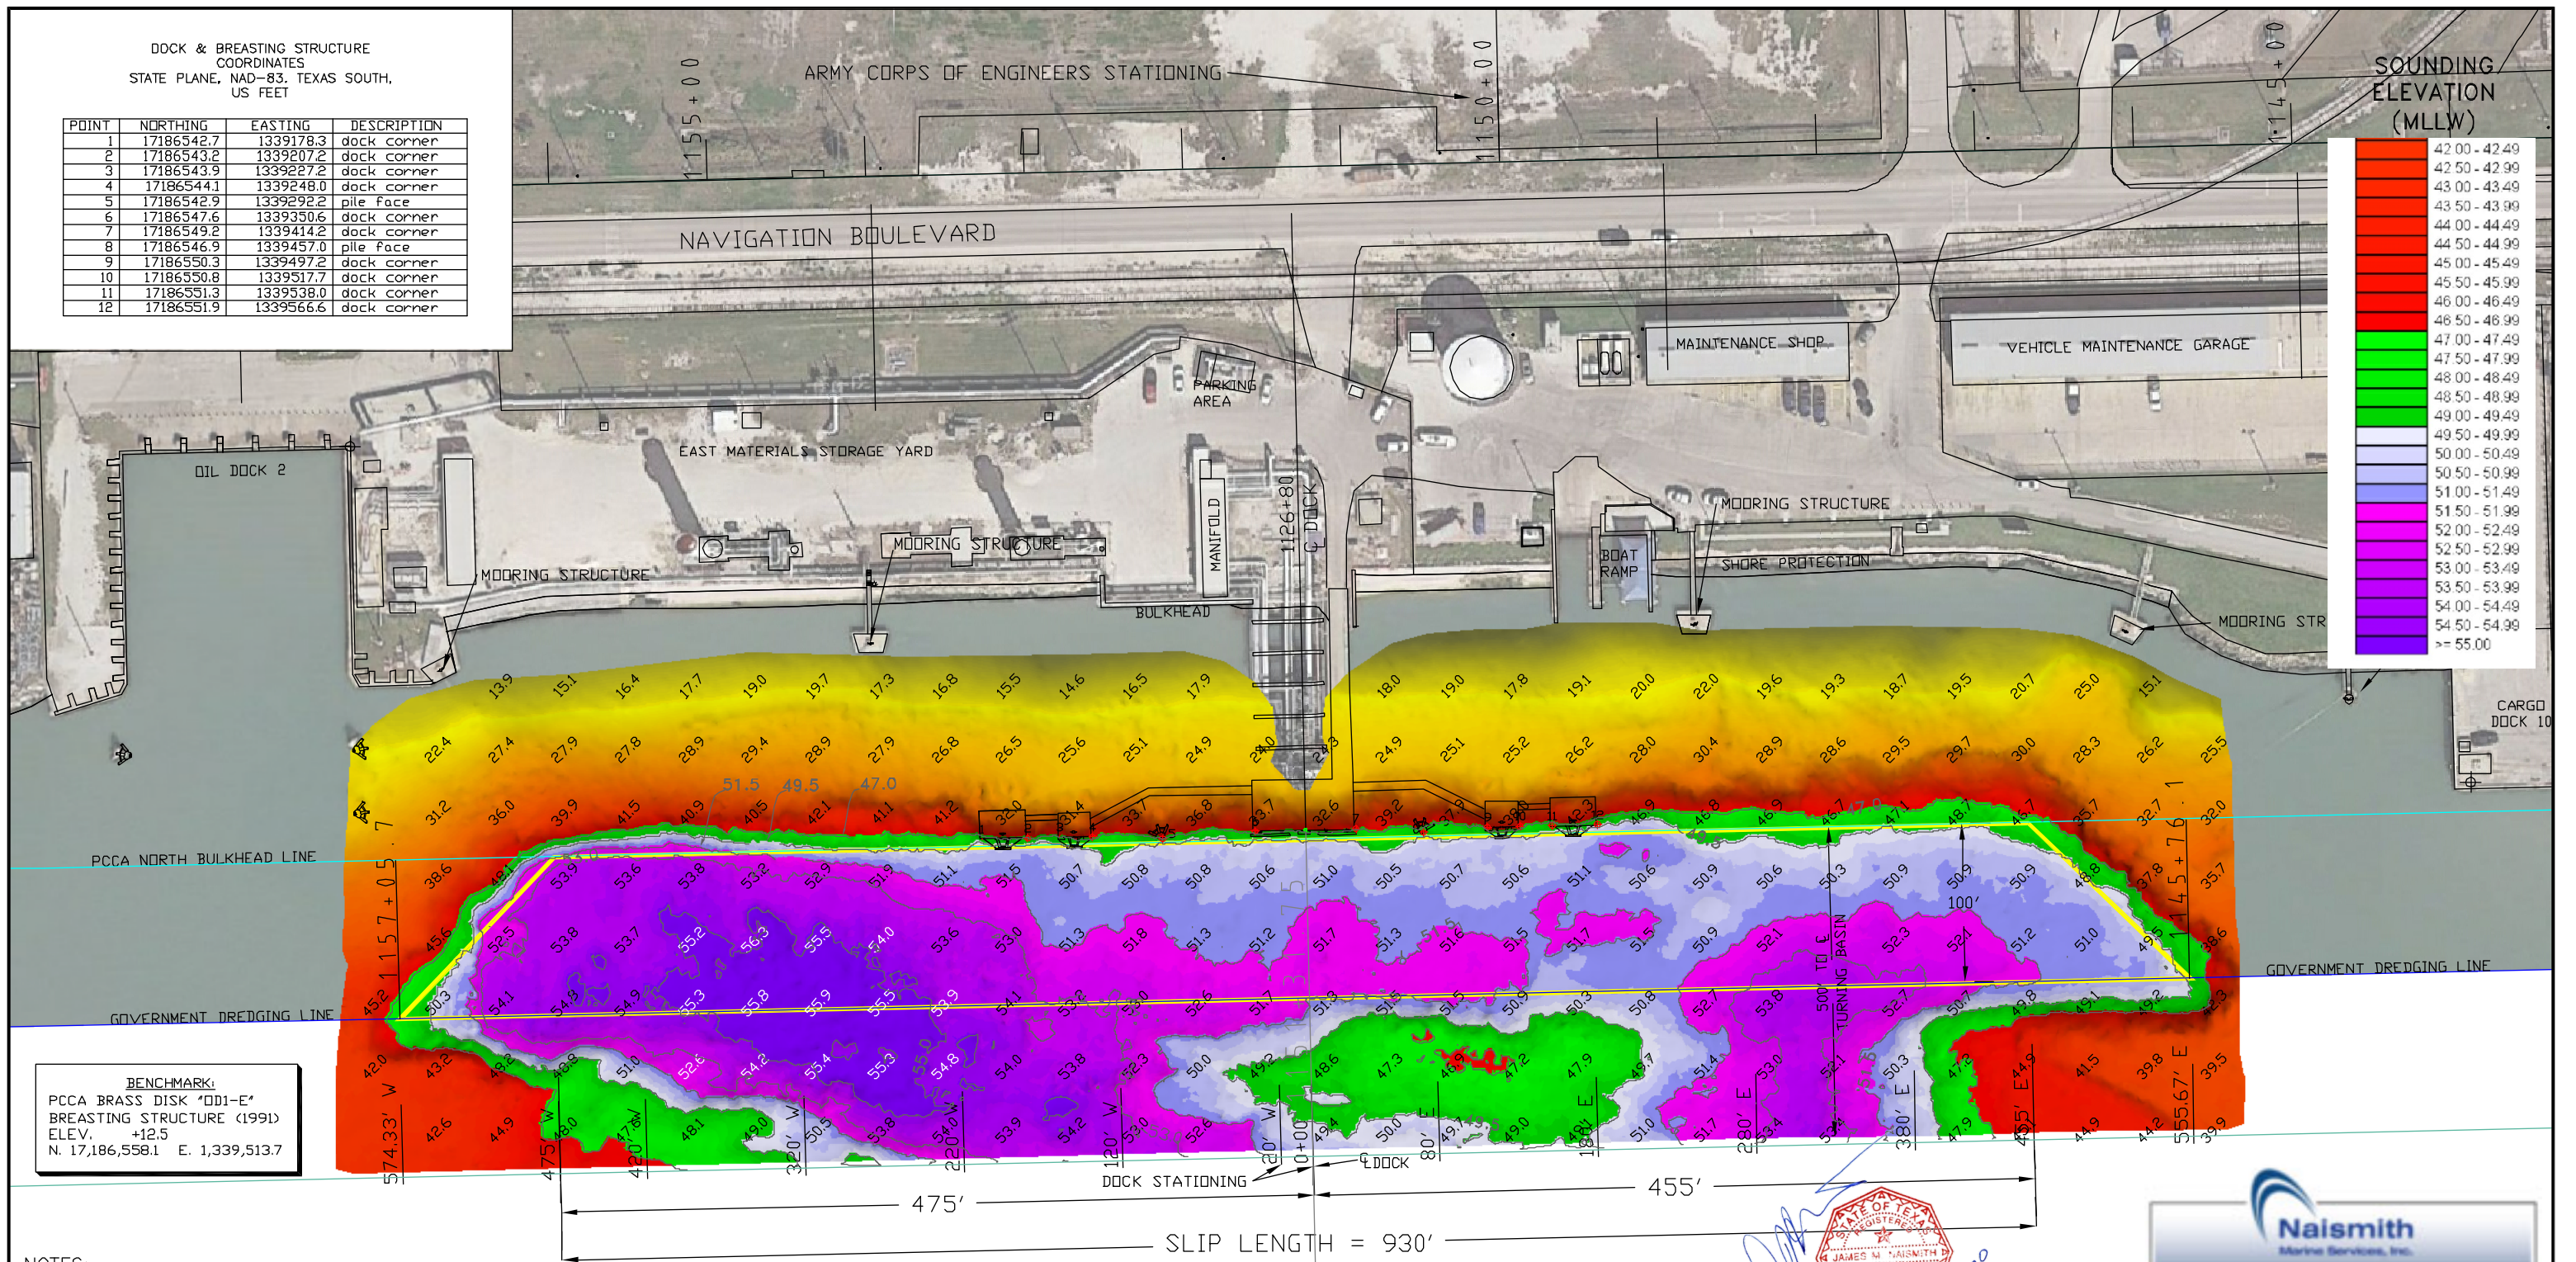

BENCHMARK:
PCCA BRASS DISK "DD1-E"
BREASTING STRUCTURE (1991)
ELEV. +12.5
N. 17,186,558.1 E. 1,339,513.7

NOTES:

1. VESSEL LENGTH LIMIT IS 1,000 FEET.
2. TOP OF DOCK ELEVATION IS 14.2 FT ABOVE MEAN LOWER LOW WATER (0.0')
2. SOUNDINGS SHOWN WERE TAKEN MARCH 6, 2020 BY
NAISMITH MARINE SERVICES.
3. THE PORT OF CORPUS CHRISTI ASSUMES NO LIABILITY
FOR THE ACCURACY OF THIS INFORMATION. THE INFORMATION DEPICTED
ON THIS MAP REPRESENTS THE RESULTS OF SURVEYS MADE ON THE DATE
DEPICTED AND CAN ONLY BE CONSIDERED AS INDICATING THE GENERAL
CONDITIONS AT THAT TIME. THESE CONDITIONS ARE SUBJECT TO RAPID
CHANGE DUE TO SHOALING EVENTS.
4. ALL READINGS ARE BASED ON THE NATIONAL OCEANIC AND ATMOSPHERIC
ADMINISTRATION (NOAA) MEAN LOWER LOW WATER (MLLW) DATUM, (0.0')
5. HORIZONTAL DATUM: NAD-83, STATE PLANE, TEXAS SOUTH ZONE, US FEET.
6. TO GET THE DEPTH OF WATER, ADD THE CURRENT TIDE LEVEL TO THE
READINGS SHOWN. (SEE TIDE DATUM CHART).

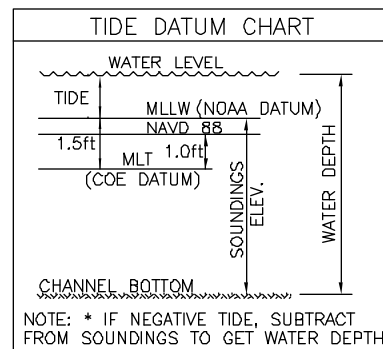

SCALE: 1" = 100 FEET @ 11" x 17"

NO.	DATE	REVISION



PORT OF CORPUS CHRISTI AUTHORITY

SOUNDINGS
OIL DOCK 1

SCALE: 1" = 100'
DWN. BY: BSG

PLAN

DATE:
MAR. 2020



2007 F.M. 3036, Rockport, Texas 78382
www.tbsmith.com
TBPLES Firm No. 10110201