


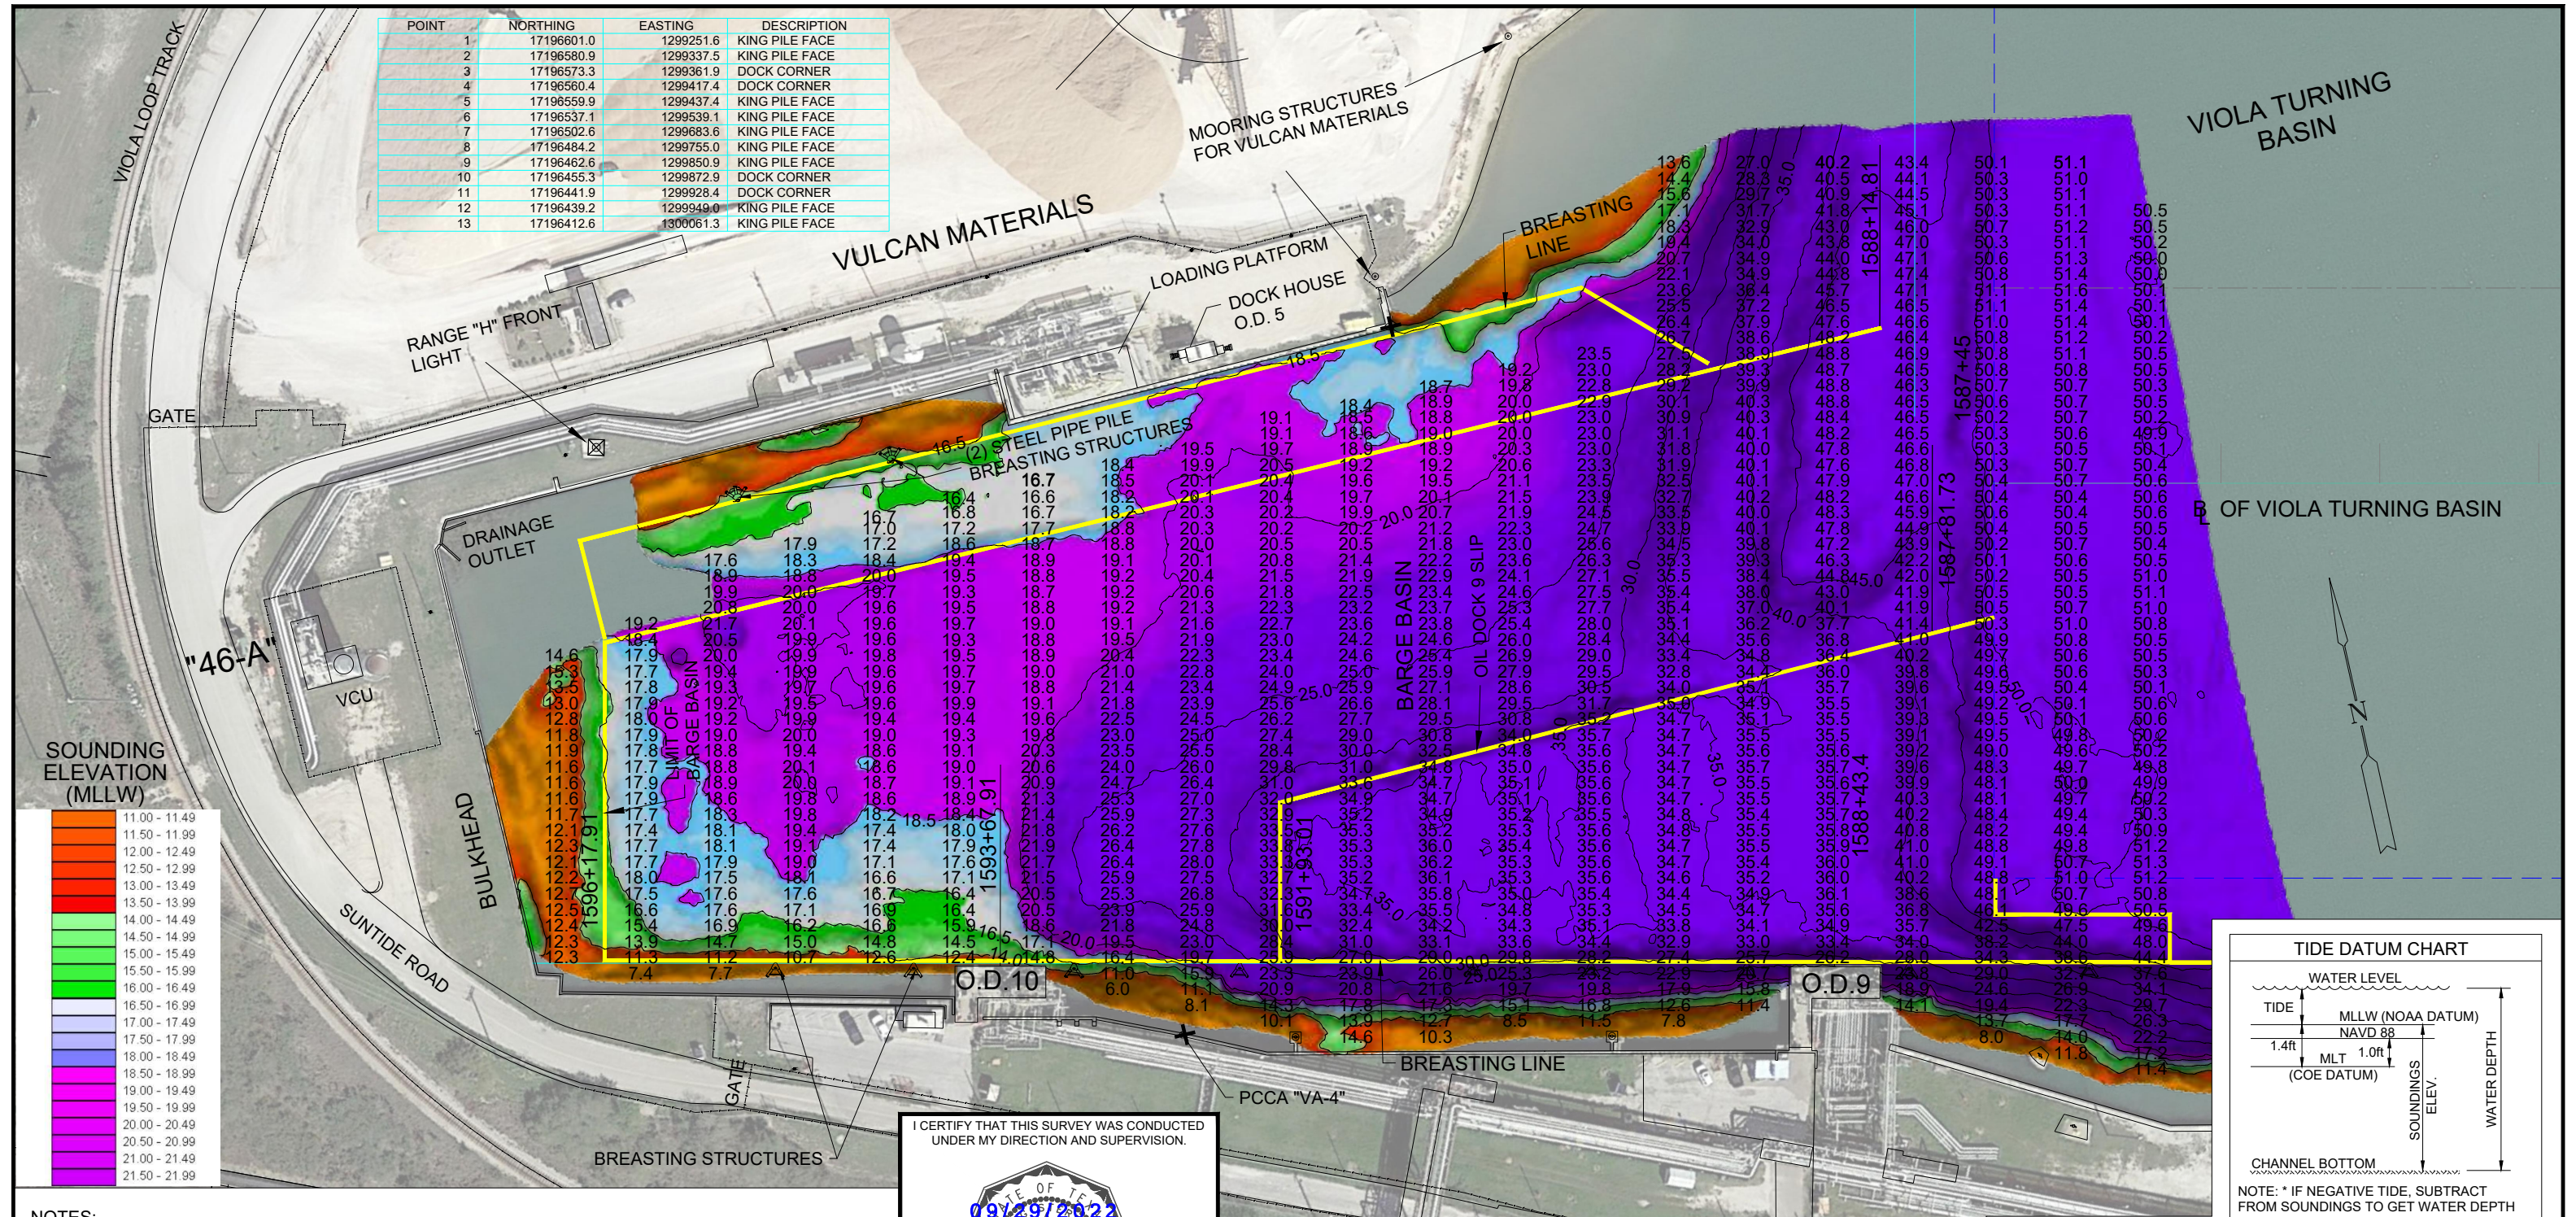

- NOTES:
1. LENGTH LIMIT OF OIL DOCK 10 : 400 ft. (BARGE USE ONLY)
 2. SOUNDINGS WERE RECORDED BY T BAKER SMITH ON SEPTEMBER 19, 2022. SEA FLOOR CONDITIONS ARE SUBJECT TO CHANGE.
 3. THE PORT OF CORPUS CHRISTI ASSUMES NO LIABILITY FOR THE ACCURACY OF THIS INFORMATION. THE INFORMATION DEPICTED ON THIS MAP REPRESENTS THE RESULTS OF SURVEYS MADE ON THE DATE DEPICTED AND CAN ONLY BE CONSIDERED AS INDICATING THE GENERAL CONDITIONS AT THAT TIME. THESE CONDITIONS ARE SUBJECT TO RAPID CHANGE DUE TO SHOALING EVENTS.
 4. ALL READINGS ARE BASED ON THE NATIONAL OCEANIC AND ATMOSPHERIC ADMINISTRATION (NOAA) MEAN LOWER LOW WATER (MLLW) DATUM, (O.O')
 5. HORIZONTAL DATUM: NAD-83, STATE PLANE, TEXAS SOUTH ZONE, US FEET.
 6. TO GET THE DEPTH OF WATER, ADD THE CURRENT TIDE LEVEL TO THE READINGS SHOWN. (SEE TIDE DATUM CHART).

I CERTIFY THAT THIS SURVEY WAS CONDUCTED UNDER MY DIRECTION AND SUPERVISION.


09/29/2022

ALLEN W. KERLEY

5427

REGISTERED PROFESSIONAL LAND SURVEYOR

Allen W. Kerley, R.P.L.S. No. 5427

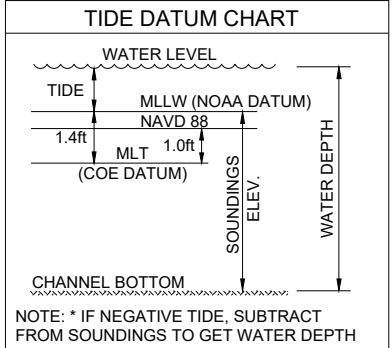

T. BAKER SMITH


A CENTURY OF SOLUTIONS

3854 FM 1069

Aransas Pass, TX 78336

(361)334-5719 - tbsmith.com

TBPLS #10194575

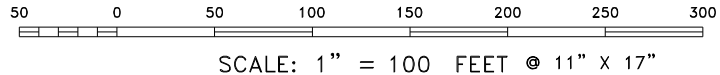

NO.	DATE	REVISION

PORT CORPUS CHRISTI

PORT OF CORPUS CHRISTI AUTHORITY

SOUNDINGS

OIL DOCK 10

SCALE: 1" = 100'

DWN. BY: CDW

PLAN

DATE: SEPT. 2022