


--- - P:\Y-2025\2025.0225\DRAWINGS\Q3 DOCKS\2 WORKING\OD12\OIL_DOCK_12_22AUG2025.DWG

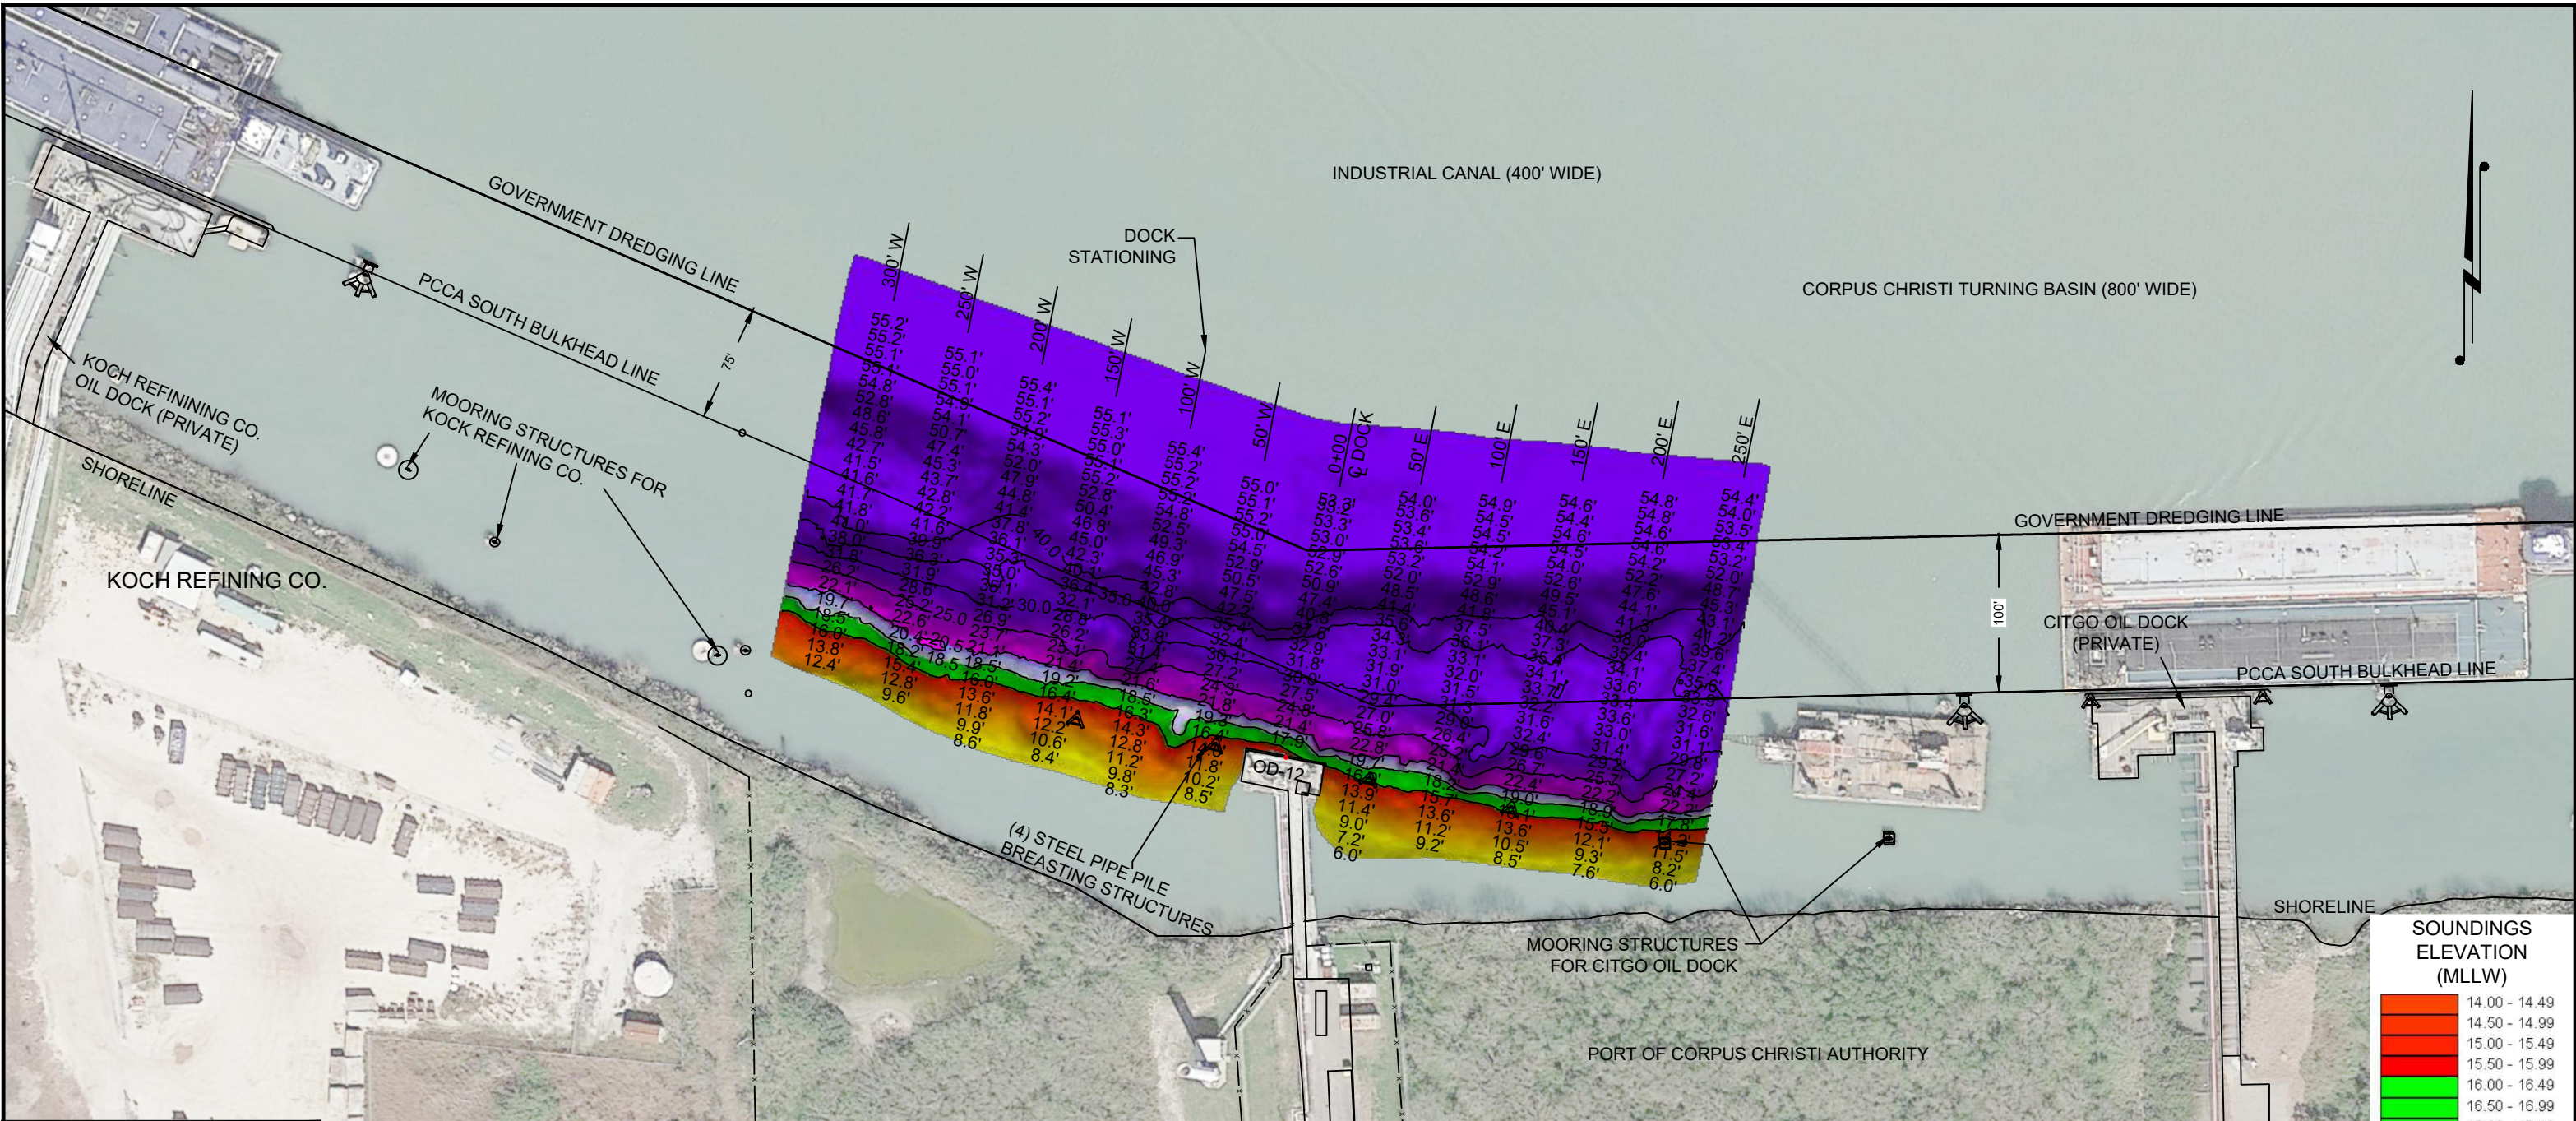


I CERTIFY THAT THIS SURVEY WAS CONDUCTED UNDER MY DIRECTION AND SUPERVISION.

09/12/2025

ALLEN W. KERLEY
REGISTERED PROFESSIONAL LAND SURVEYOR
No. 5427

Registered Professional Land Surveyor
Allen W. Kerley, R.P.L.S. No. 5427

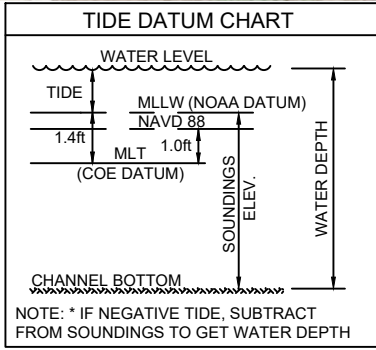


- NOTES:**
1. VESSEL LENGTH LIMIT: BARGE USE ONLY.
 2. SOUNDINGS WERE RECORDED BY T BAKER SMITH ON 22 AUGUST, 2025. SEA FLOOR CONDITIONS ARE SUBJECT TO CHANGE. THE PORT OF CORPUS CHRISTI ASSUMES NO LIABILITY FOR THE ACCURACY OF THIS INFORMATION. THE INFORMATION DEPICTED ON THIS MAP REPRESENTS THE RESULTS OF SURVEYS MADE ON THE DATE DEPICTED AND CAN ONLY BE CONSIDERED AS INDICATING THE GENERAL CONDITIONS AT THAT TIME. THESE CONDITIONS ARE SUBJECT TO RAPID CHANGE DUE TO SHOALING EVENTS.
 3. ALL READINGS ARE BASED ON THE NATIONAL OCEANIC AND ATMOSPHERIC ADMINISTRATION (NOAA) MEAN LOWER LOW WATER (MLLW) DATUM, (O.O').
 4. HORIZONTAL DATUM: NAD-83, STATE PLANE, TEXAS SOUTH ZONE, US FEET.
 5. TO GET THE DEPTH OF WATER, ADD THE CURRENT TIDE LEVEL TO THE READINGS SHOWN. (SEE TIDE DATUM CHART).
 - 6.

DOCK & BREASTING STRUCTURE COORDINATES
STATE PLANE, NAD-83, TEXAS SOUTH, US FEET

POINT	NORTHING	EASTING	DESCRIPTION
1	17185458.6	1335674.1	pile face
2	17185442.2	1335762.3	pile face
3	17185434.5	1335781.4	dock corner
4	17185425.3	1335830.5	dock corner
5	17185420.6	1335860.3	pile face
6	17185402.0	1335949.3	pile face

BENCHMARK: PCCA "OD-12"
PCCA BRASS DISK NE COR.
STRUCTURE, ELEV. +7.58 (MLT) +6.28 (MLLW)
N: 17185425.73
E: 1335829.73

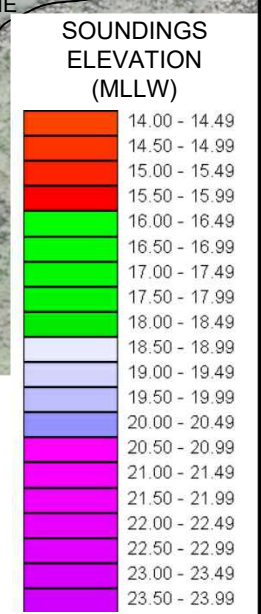

 PORT CORPUS CHRISTI	 T. BAKER SMITH A CENTURY OF SOLUTIONS 3854 FM 1069 Aransas Pass, TX 78336 (361)334-5719 - tbsmith.com TBPLS #10194575	SCALE: 1" = 100'	DRAWN BY: CDW	APPROVED BY: AWK	PORT OF CORPUS CHRISTI AUTHORITY OIL DOCK 12 SOUNDINGS AN EXHIBIT OF A BATHYMETRIC SURVEY LOCATED IN CORPUS CHRISTI, TEXAS	
		100' 50' 0' 100'	DATE: 09/12/2025	JOB NO: 2025.0225		
		REV. NO: 00	REV. DATE: --/--	REV. BY: ---		DRAWING NAME: OIL DOCK 12 22AUG2025
		REVISION DESCRIPTION: --		PROJECTION: TEXAS STATE PLANE SOUTH ZONE GEO. DATUM: NAD83 (2011) VERT. DATUM: MLLW GRID UNITS: US SURVEY FEET		
		SHEET NO: 1 OF 1				