


NOTES:

1. LENGTH LIMIT : 313 ft (BARGE USE ONLY)
2. TOP OF DOCK ELEVATION IS 4.2 FT ABOVE MEAN LOWER LOW WATER (0.0')
3. SOUNDINGS WERE RECORDED BY T BAKER SMITH ON 20 MAY, 2026. SEA FLOOR CONDITIONS ARE SUBJECT TO CHANGE.
4. THE PORT OF CORPUS CHRISTI ASSUMES NO LIABILITY FOR THE ACCURACY OF THIS INFORMATION. THE INFORMATION DEPICTED ON THIS MAP REPRESENTS THE RESULTS OF SURVEYS MADE ON THE DATE DEPICTED AND CAN ONLY BE CONSIDERED AS INDICATING THE GENERAL CONDITIONS AT THAT TIME. THESE CONDITIONS ARE SUBJECT TO RAPID CHANGE DUE TO SHOALING EVENTS.
5. ALL READINGS ARE BASED ON THE NATIONAL OCEANIC AND ATMOSPHERIC ADMINISTRATIONS (N.O.A.A.) MEAN LOWER LOW WATER (M.L.L.W.) DATUM (0.0')
6. TO GET THE DEPTH OF WATER, ADD THE CURRENT TIDE LEVEL TO THE READINGS SHOWN. (SEE TIDE DATUM CHART)


DOCK & BREASTING STRUCTURE COORDINATES  
STATE PLANE, NAD-83, TEXAS SOUTH, US FEET

| POINT | NORTHING   | EASTING   | DESCRIPTION |
|-------|------------|-----------|-------------|
| 1     | 17186620.2 | 1338594.7 | dock corner |
| 2     | 17186633.4 | 1338636.9 | dock corner |
| 3     | 17186640.3 | 1338640.6 | dock corner |
| 4     | 17186785.0 | 1338637.4 | dock corner |
| 5     | 17186788.1 | 1338779.2 | dock corner |
| 6     | 17186646.0 | 1338782.3 | dock corner |
| 7     | 17186638.4 | 1338786.3 | dock corner |
| 8     | 17186639.0 | 1338833.0 | dock corner |
| 9     | 17186649.6 | 1338851.5 | dock corner |
| 10    | 17186595.5 | 1338641.0 | pile face   |
| 11    | 17186601.4 | 1338783.1 | pile face   |
| 12    | 17186560.7 | 1338785.3 | pile face   |



I CERTIFY THAT THIS SURVEY WAS CONDUCTED UNDER MY DIRECTION AND SUPERVISION.

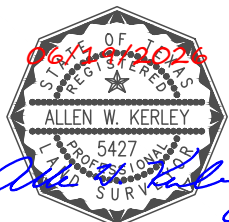

Allen W. Kerley, R.P.L.S. No. 5427

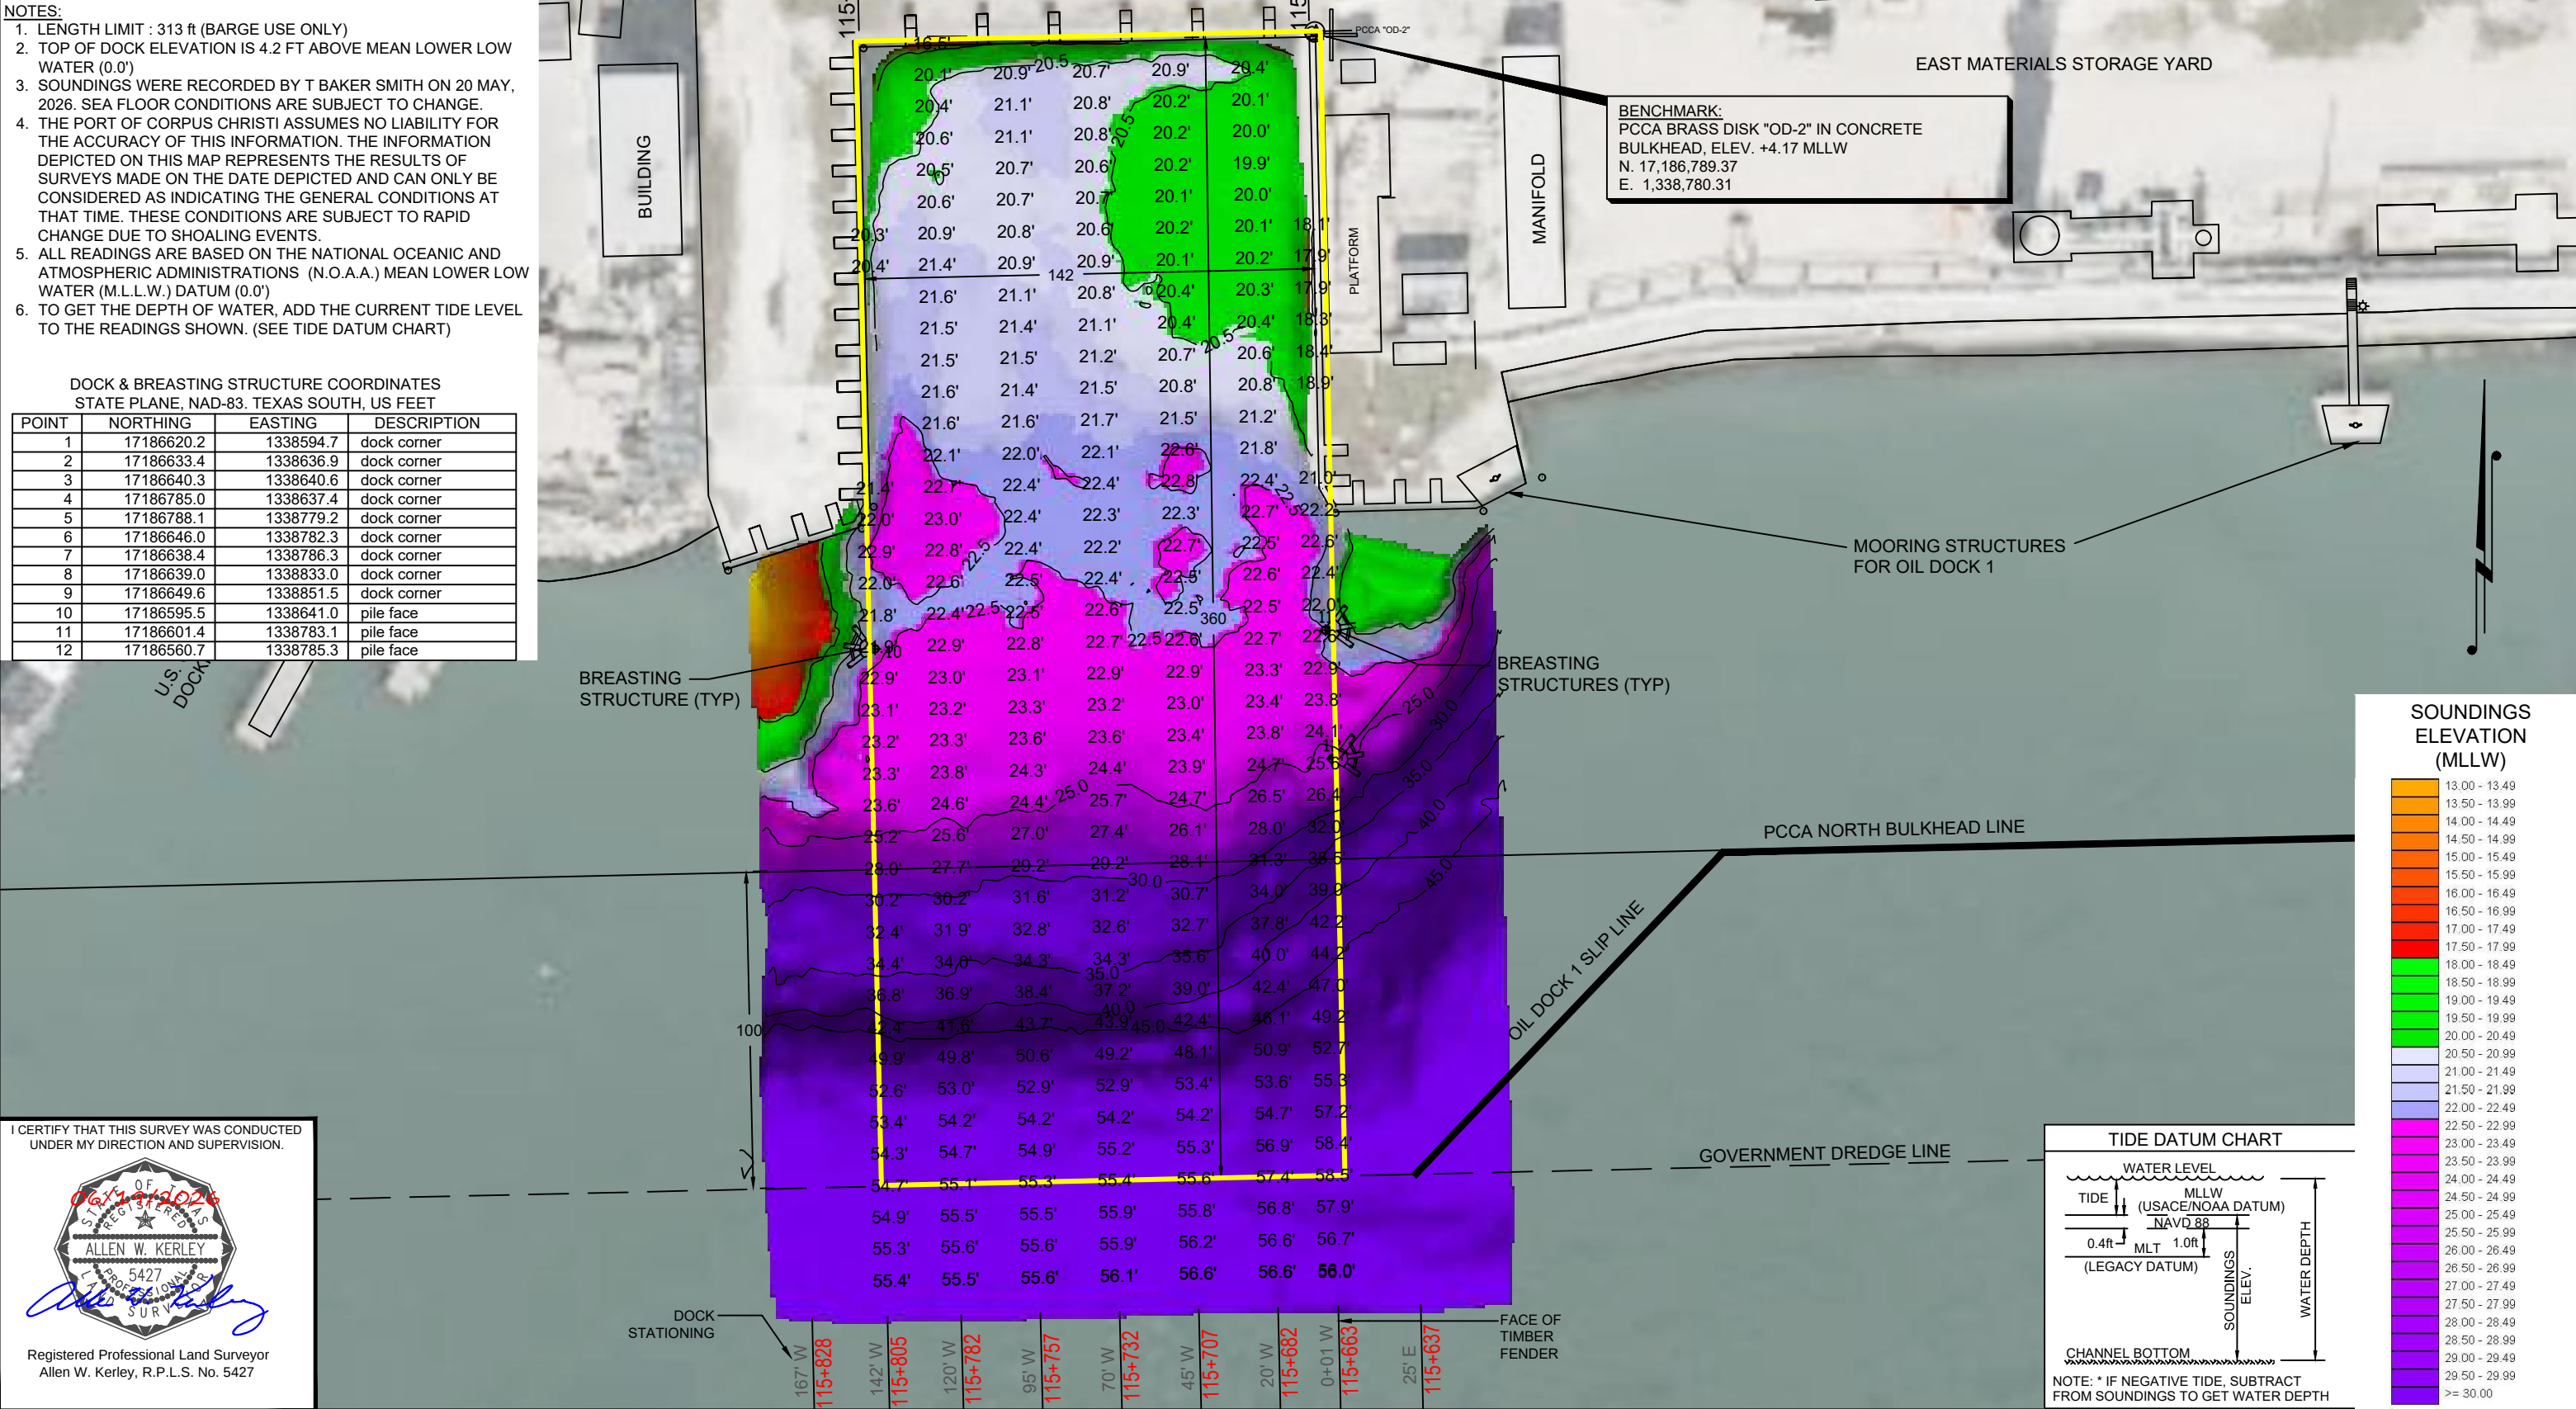

SOUNDINGS  
ELEVATION  
(MLLW)

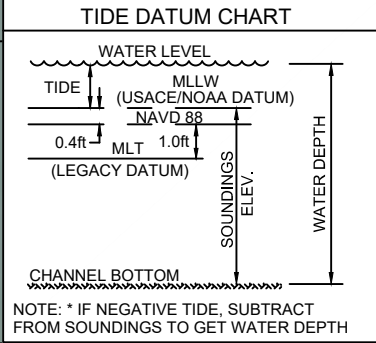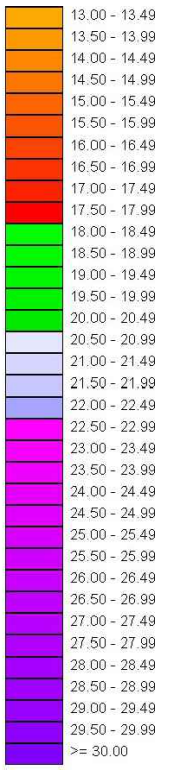




PORT CORPUS CHRISTI



**T. BAKER SMITH**  
A CENTURY OF SOLUTIONS  
3854 FM 1069  
Aransas Pass, TX 78336  
(361)334-5719 - tbsmith.com  
TBPLS #10194575

SCALE: 1" = 50'

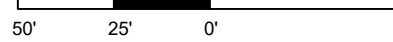

50' 25' 0' 50'

DRAWN BY: CDW APPROVED BY: AWK

DATE: 06/03/2026 JOB NO: 2026.0151

DRAWING NAME: OIL DOCK 2 20MAY2026

PROJECTION: TEXAS STATE PLANE SOUTH ZONE  
GEO. DATUM: NAD83 (2011) | VERT. DATUM: MLLW  
GRID UNITS: US SURVEY FEET

SHEET NO: 1 OF 1

PORT OF CORPUS CHRISTI AUTHORITY

OIL DOCK 2  
2026-Q2  
AN EXHIBIT OF A  
BATHYMETRIC SURVEY  
LOCATED IN  
CORPUS CHRISTI, TEXAS