
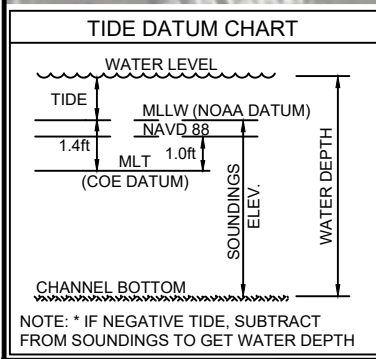


P:\Y-2024\2024.0287\DRAWINGS\Q1_2024 PCCC DOCKS\OD 3\OIL_DOCK_3_20MAR2024.DWG

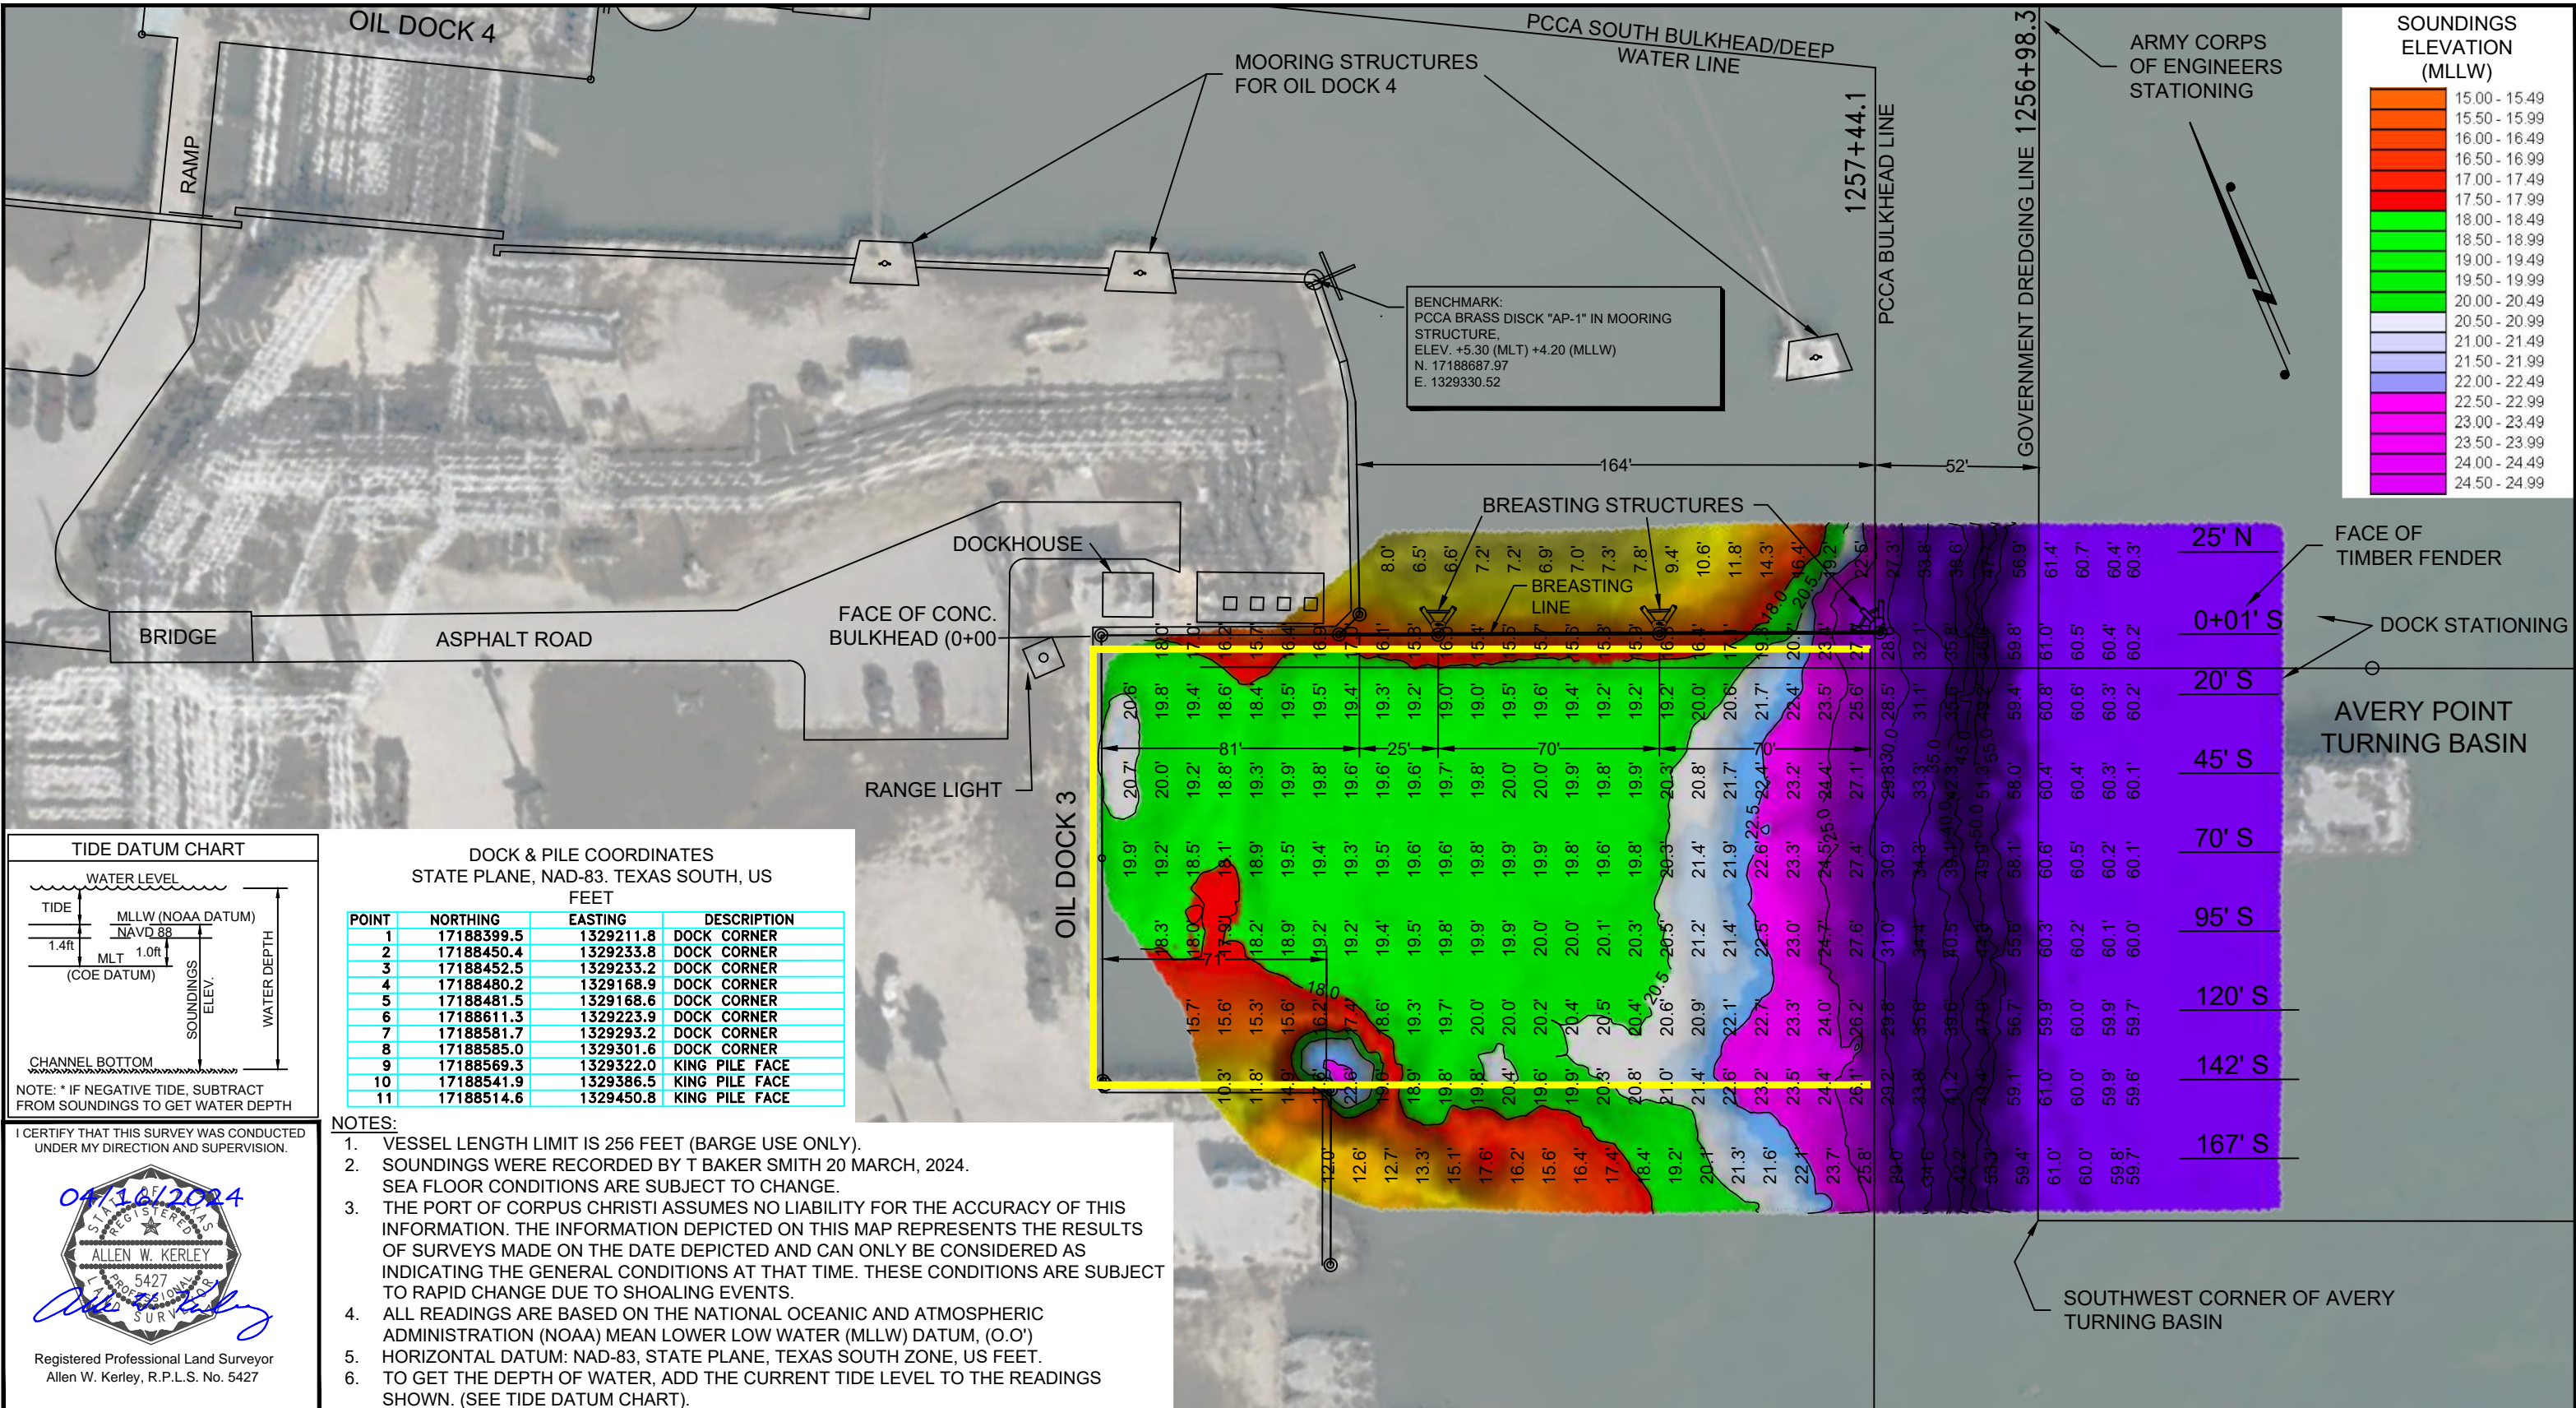

DOCK & PILE COORDINATES
STATE PLANE, NAD-83, TEXAS SOUTH, US FEET

| POINT | NORTHING | EASTING | DESCRIPTION |
|-------|------------|-----------|----------------|
| 1 | 17188399.5 | 1329211.8 | DOCK CORNER |
| 2 | 17188450.4 | 1329233.8 | DOCK CORNER |
| 3 | 17188452.5 | 1329233.2 | DOCK CORNER |
| 4 | 17188480.2 | 1329168.9 | DOCK CORNER |
| 5 | 17188481.5 | 1329168.6 | DOCK CORNER |
| 6 | 17188611.3 | 1329223.9 | DOCK CORNER |
| 7 | 17188581.7 | 1329293.2 | DOCK CORNER |
| 8 | 17188585.0 | 1329301.6 | DOCK CORNER |
| 9 | 17188569.3 | 1329322.0 | KING PILE FACE |
| 10 | 17188541.9 | 1329386.5 | KING PILE FACE |
| 11 | 17188514.6 | 1329450.8 | KING PILE FACE |

- NOTES:**
- VESSEL LENGTH LIMIT IS 256 FEET (BARGE USE ONLY).
 - SOUNDINGS WERE RECORDED BY T BAKER SMITH 20 MARCH, 2024. SEA FLOOR CONDITIONS ARE SUBJECT TO CHANGE.
 - THE PORT OF CORPUS CHRISTI ASSUMES NO LIABILITY FOR THE ACCURACY OF THIS INFORMATION. THE INFORMATION DEPICTED ON THIS MAP REPRESENTS THE RESULTS OF SURVEYS MADE ON THE DATE DEPICTED AND CAN ONLY BE CONSIDERED AS INDICATING THE GENERAL CONDITIONS AT THAT TIME. THESE CONDITIONS ARE SUBJECT TO RAPID CHANGE DUE TO SHOALING EVENTS.
 - ALL READINGS ARE BASED ON THE NATIONAL OCEANIC AND ATMOSPHERIC ADMINISTRATION (NOAA) MEAN LOWER LOW WATER (MLLW) DATUM, (O.O') HORIZONTAL DATUM: NAD-83, STATE PLANE, TEXAS SOUTH ZONE, US FEET.
 - TO GET THE DEPTH OF WATER, ADD THE CURRENT TIDE LEVEL TO THE READINGS SHOWN. (SEE TIDE DATUM CHART).

I CERTIFY THAT THIS SURVEY WAS CONDUCTED UNDER MY DIRECTION AND SUPERVISION.

03/16/2024

Registered Professional Land Surveyor
Allen W. Kerley, R.P.L.S. No. 5427

T. BAKER SMITH
A CENTURY OF SOLUTIONS
3854 FM 1069
Aransas Pass, TX 78336
(361)334-5719 - tbsmith.com
TBPLS #10194575

SCALE: 1" = 50'

| | | |
|-----------------------|------------------|-------------|
| REV. NO: 00 | REV. DATE: --/-- | REV. BY: -- |
| REVISION DESCRIPTION: | | |

| | |
|--|-------------------|
| DRAWN BY: MMC | APPROVED BY: AWK |
| DATE: 03/25/2024 | JOB NO: 2024.0287 |
| DRAWING NAME: OIL DOCK 3 20MAR2024 | |
| PROJECTION: TEXAS STATE PLANE SOUTH ZONE GEO. DATUM: NAD83 (2011) VERT. DATUM: NAVD88 GRID UNITS: US SURVEY FEET | |
| SHEET NO: 1 | OF 1 |

PORT OF CORPUS CHRISTI AUTHORITY

OIL DOCK 3
SOUNDINGS
AN EXHIBIT OF A
BATHYMETRIC SURVEY
LOCATED IN
CORPUS CHRISTI, TEXAS