


--- P:\Y-2023\2023.0091\DWG\Q4_2023 PCCA DOCKS\IOD4\OIL_DOCK_4_26DEC2023.DWG

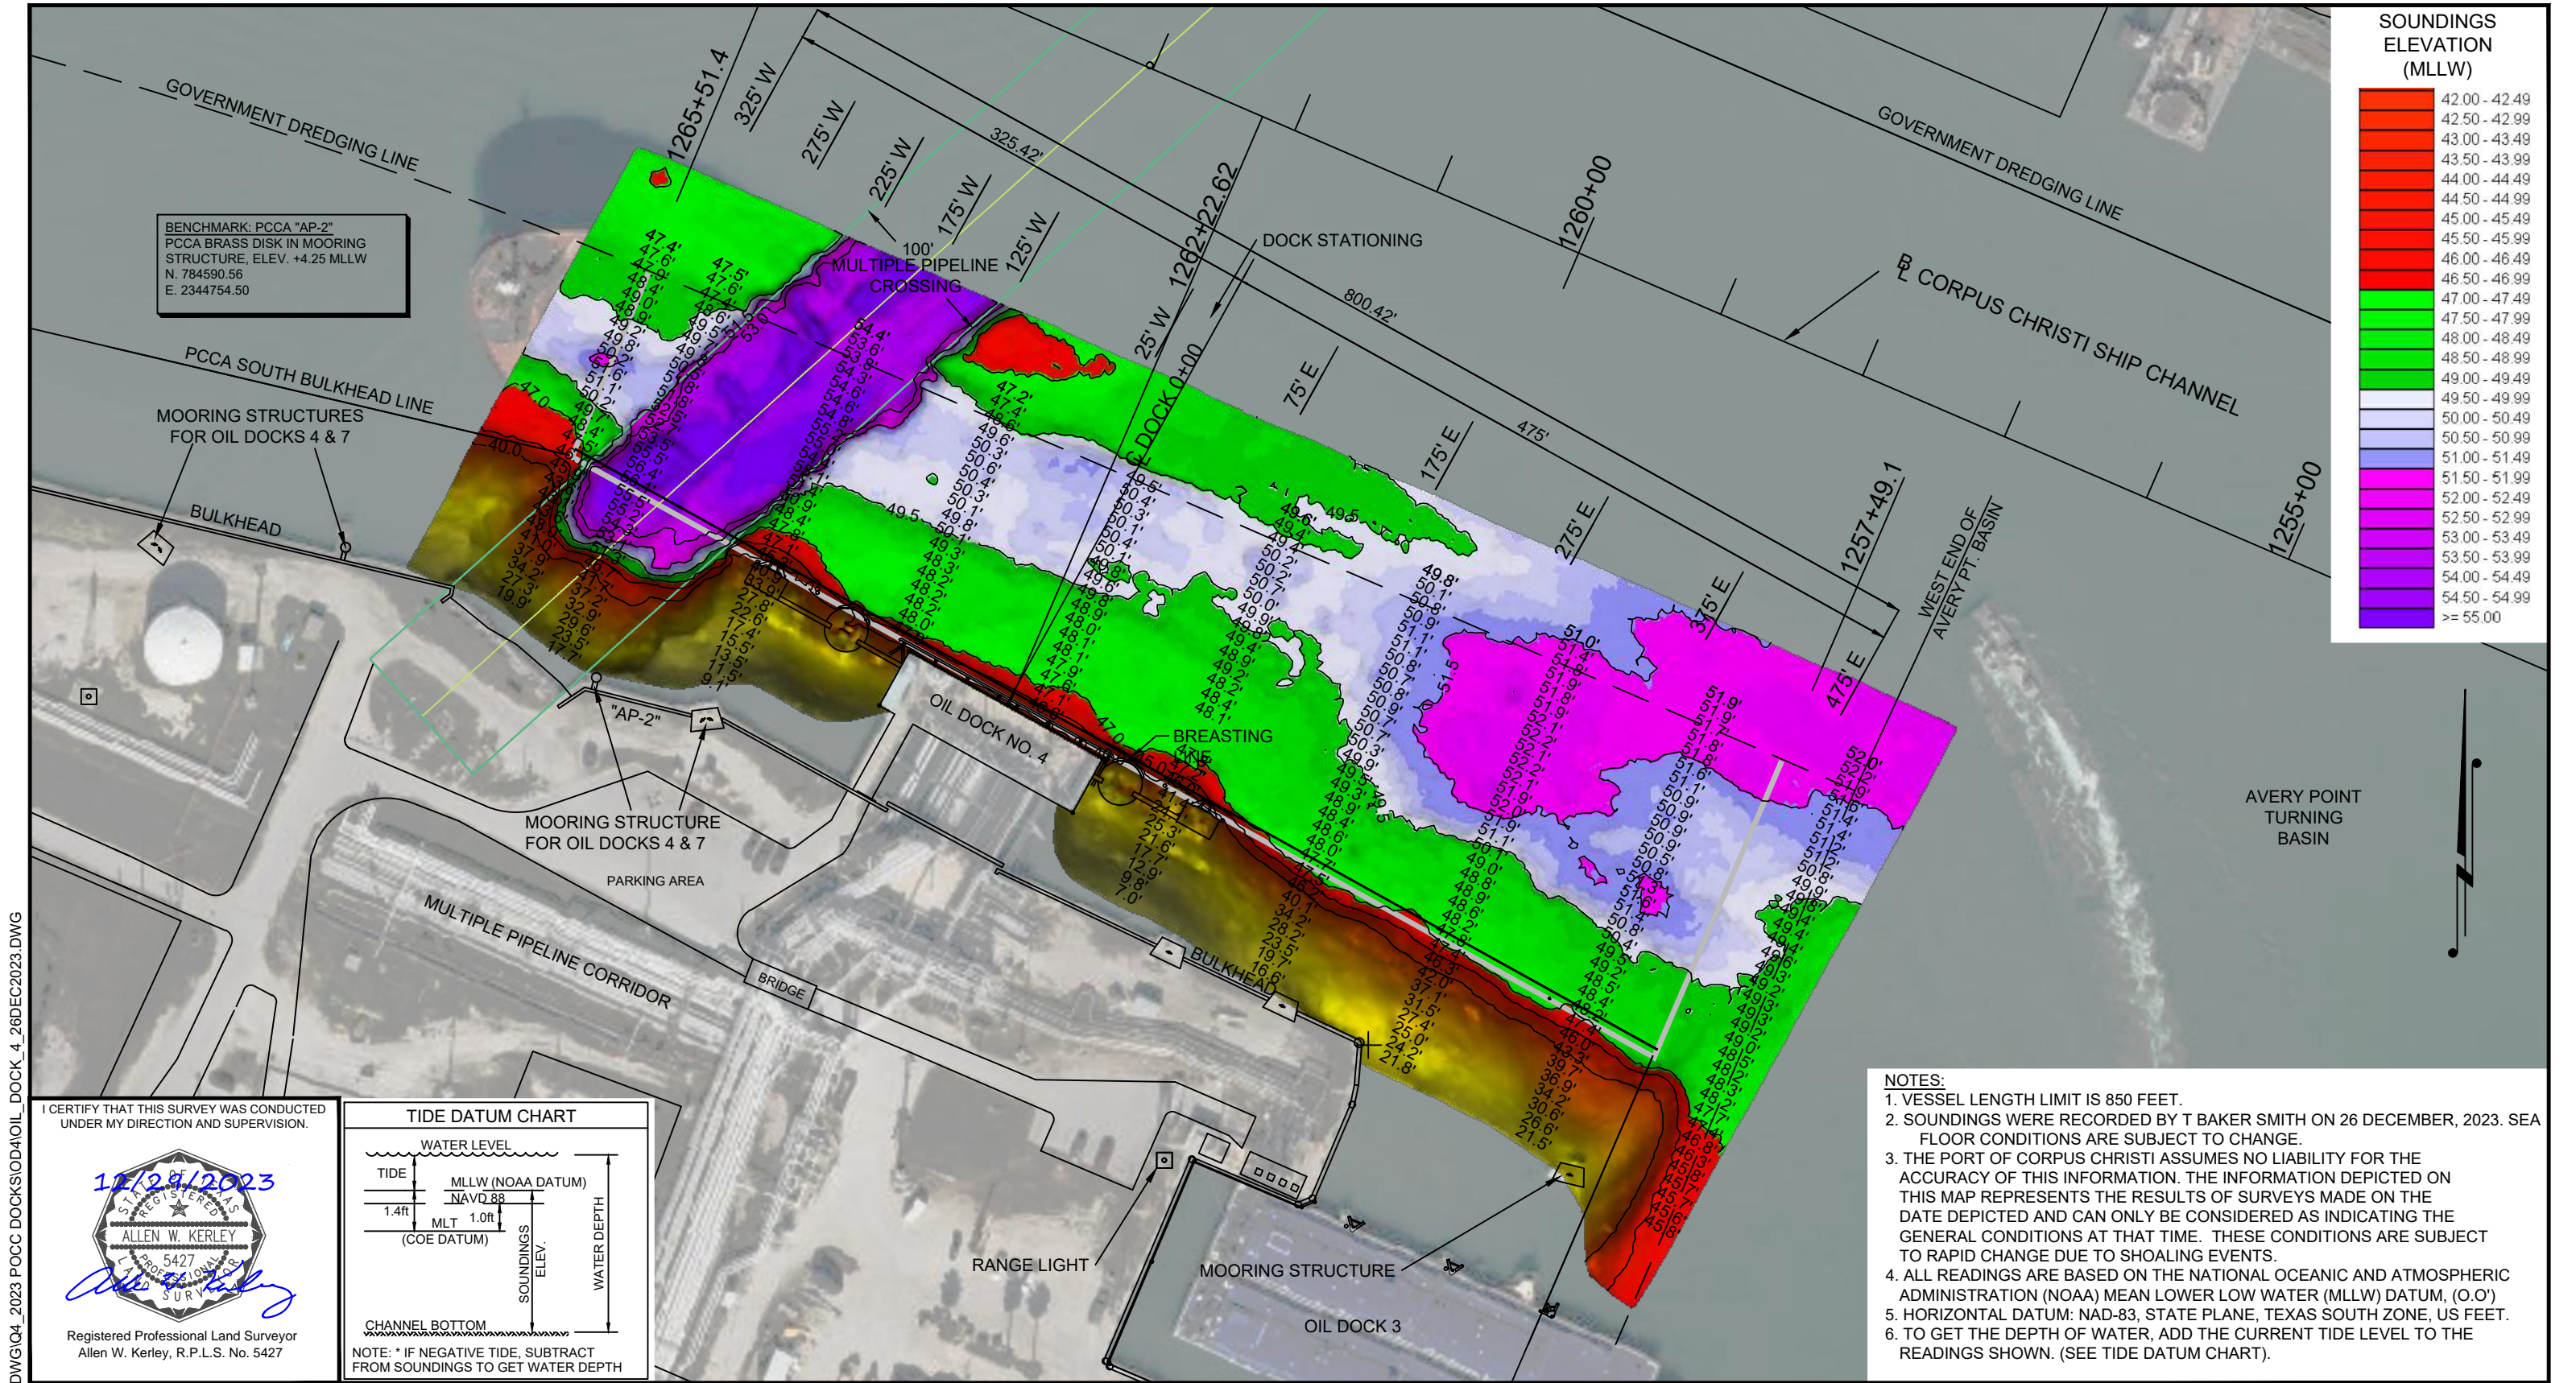


I CERTIFY THAT THIS SURVEY WAS CONDUCTED UNDER MY DIRECTION AND SUPERVISION.

12/28/2023

ALLEN W. KERLEY
5427
REGISTERED PROFESSIONAL LAND SURVEYOR

Registered Professional Land Surveyor
Allen W. Kerley, R.P.L.S. No. 5427

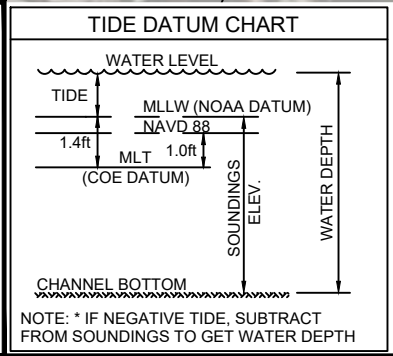

 PORT CORPUS CHRISTI	 T. BAKER SMITH A CENTURY OF SOLUTIONS 3854 FM 1069 Aransas Pass, TX 78336 (361)334-5719 - tbsmith.com TBPLS #10194575	SCALE: 1" = 100'	
		REV. NO: 00	REV. DATE: --/--
		REVISION DESCRIPTION: --	
DRAWN BY: MMC		APPROVED BY: AWK	
DATE: 12/29/2023		JOB NO: 2023.0091	
DRAWING NAME: OIL DOCK 4 26DEC2023		PROJECTION: TEXAS STATE PLANE SOUTH ZONE GEO. DATUM: NAD83 (2011) VERT. DATUM: NAVD88 GRID UNITS: US SURVEY FEET	
SHEET NO: 1		OF 1	

PORT OF CORPUS CHRISTI AUTHORITY

OIL DOCK 4
SOUNDINGS
AN EXHIBIT OF A
BATHYMETRIC SURVEY
LOCATED IN
CORPUS CHRISTI, TEXAS