


--- - P:\Y-2025\2025.0225\DRAWINGS\DREDGING\042-AFTER DREDGE\OIL_DOCK_4_AD_8OCT2025.DWG

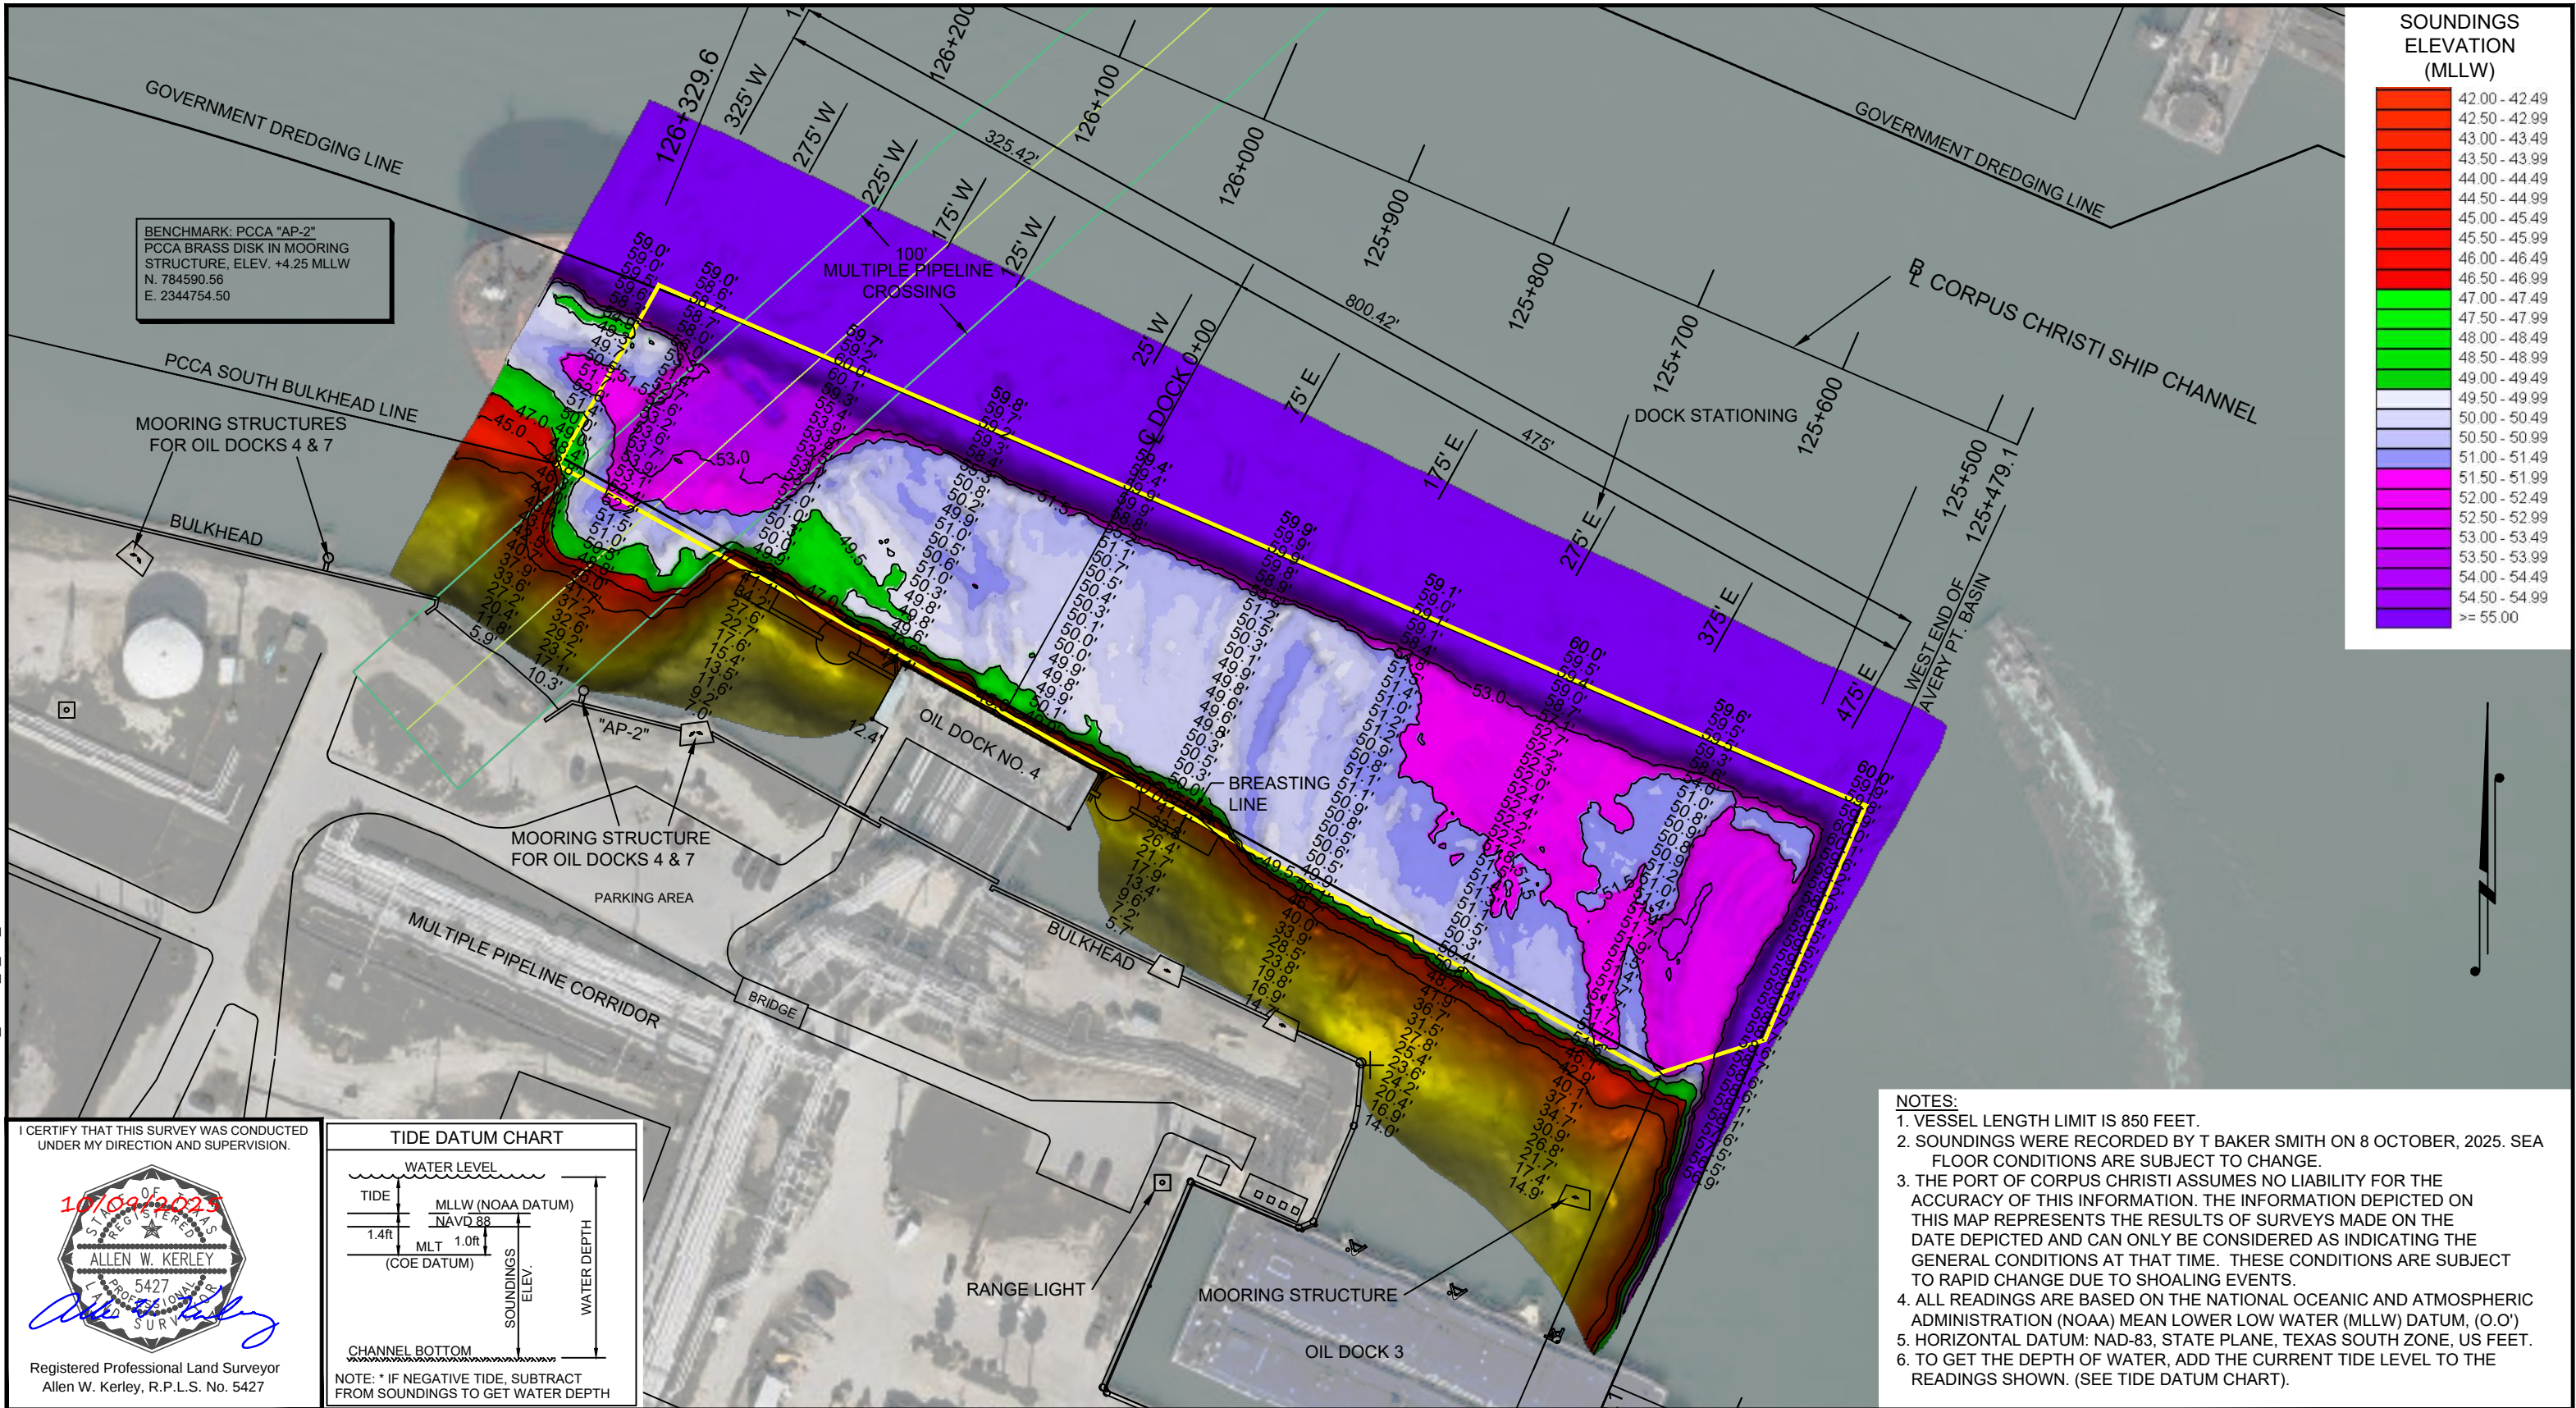


I CERTIFY THAT THIS SURVEY WAS CONDUCTED
UNDER MY DIRECTION AND SUPERVISION.

10/08/2025

REGISTERED PROFESSIONAL LAND SURVEYOR
ALLEN W. KERLEY
5427
R.P.L.S. No. 5427

Registered Professional Land Surveyor
Allen W. Kerley, R.P.L.S. No. 5427

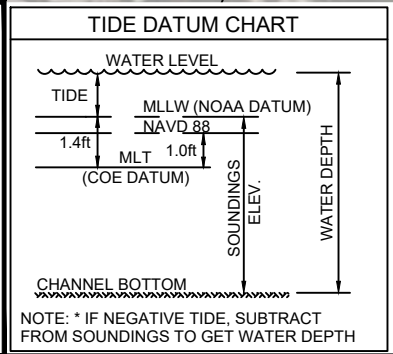

PORT CORPUS CHRISTI

T. BAKER SMITH
A CENTURY OF SOLUTIONS
3854 FM 1069
Aransas Pass, TX 78336
(361)334-5719 - tbsmith.com
TBPLS #10194575

SCALE: 1" = 100'

100' 50' 0' 100'

REV. NO: 00 REV. DATE: --/-- REV. BY: ---

REVISION DESCRIPTION:
--

DRAWN BY:	CDW	APPROVED BY:	AWK
DATE:	10/08/2025	JOB NO:	2025.0225
DRAWING NAME: OIL_DOCK_4_AD_8OCT2025			
PROJECTION: TEXAS STATE PLANE SOUTH ZONE GEO. DATUM: NAD83 (2011) VERT. DATUM: MLLW GRID UNITS: US SURVEY FEET			
SHEET NO:	1	OF	1

PORT OF CORPUS CHRISTI AUTHORITY

OIL DOCK 4
AFTER DREDGE SURVEY
AN EXHIBIT OF A
BATHYMETRIC SURVEY
LOCATED IN
CORPUS CHRISTI, TEXAS