


	11.00 - 11.49
	11.50 - 11.99
	12.00 - 12.49
	12.50 - 12.99
	13.00 - 13.49
	13.50 - 13.99
	14.00 - 14.49
	14.50 - 14.99
	15.00 - 15.49
	15.50 - 15.99
	16.00 - 16.49
	16.50 - 16.99
	17.00 - 17.49
	17.50 - 17.99
	18.00 - 18.49
	18.50 - 18.99
	19.00 - 19.49
	19.50 - 19.99
	20.00 - 20.49
	20.50 - 20.99
	21.00 - 21.49
	21.50 - 21.99

POINT	NORTHING	EASTING	DESCRIPTION
1	17196919.4	1299186.6	DOCK CORNER
2	17196923.8	1299469.7	DOCK CORNER
3	17196896.1	1299470.6	DOCK CORNER
4	17196899.5	1299722.8	DOCK CORNER

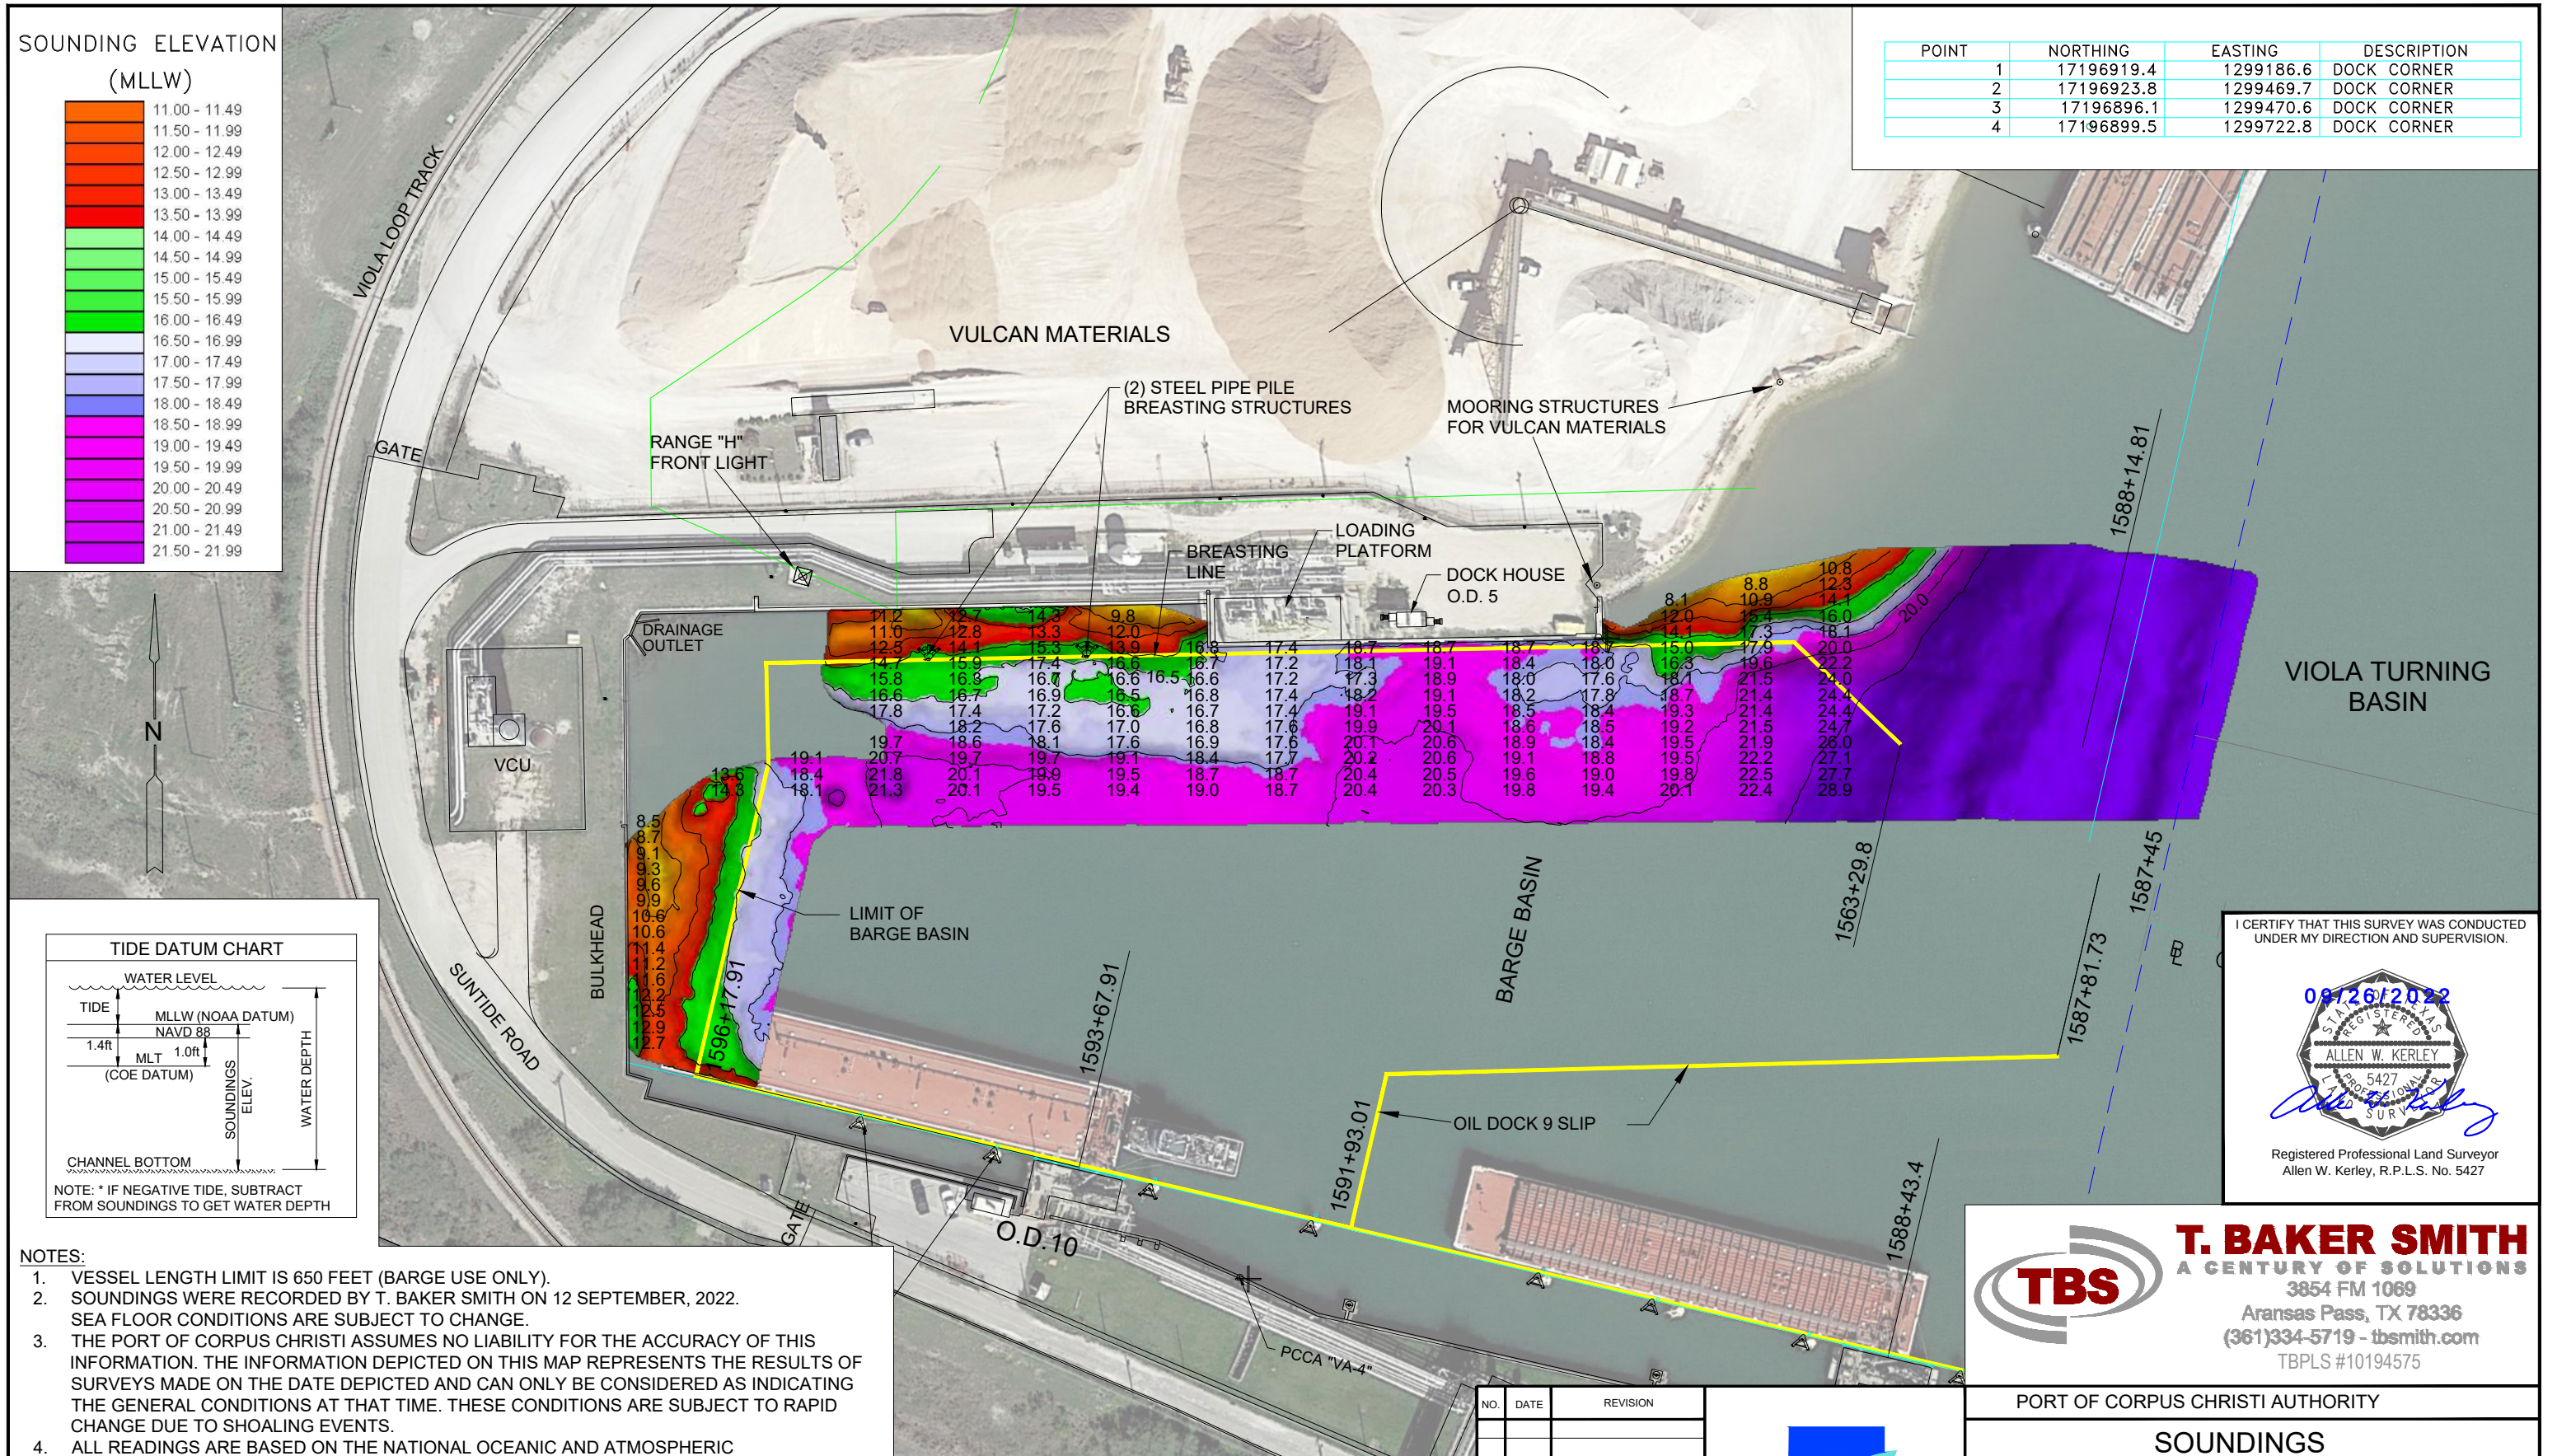

NOTES:

1. VESSEL LENGTH LIMIT IS 650 FEET (BARGE USE ONLY).
2. SOUNDINGS WERE RECORDED BY T. BAKER SMITH ON 12 SEPTEMBER, 2022.
SEA FLOOR CONDITIONS ARE SUBJECT TO CHANGE.
3. THE PORT OF CORPUS CHRISTI ASSUMES NO LIABILITY FOR THE ACCURACY OF THIS
INFORMATION. THE INFORMATION DEPICTED ON THIS MAP REPRESENTS THE RESULTS OF
SURVEYS MADE ON THE DATE DEPICTED AND CAN ONLY BE CONSIDERED AS INDICATING
THE GENERAL CONDITIONS AT THAT TIME. THESE CONDITIONS ARE SUBJECT TO RAPID
CHANGE DUE TO SHOALING EVENTS.
4. ALL READINGS ARE BASED ON THE NATIONAL OCEANIC AND ATMOSPHERIC
ADMINISTRATION (NOAA) MEAN LOWER LOW WATER (MLLW) DATUM, (O.O')
5. HORIZONTAL DATUM: NAD-83, STATE PLANE, TEXAS SOUTH ZONE, US FEET.
6. TO GET THE DEPTH OF WATER, ADD THE CURRENT TIDE LEVEL TO THE READINGS SHOWN.
(SEE TIDE DATUM CHART).



SCALE: 1" = 100 FEET @ 11" X 17"

[illegible]

PORT OF CORPUS CHRISTI AUTHORITY

SOUNDINGS
OIL DOCK 5

SCALE: 1"= 100'

DWN. BY: CDW

PLAN

DATE: SEPT. 2022

T. BAKER SMITH
A CENTURY OF SOLUTIONS
3854 FM 1069
Aransas Pass, TX 78336
(361)334-5719 - tbsmith.com
TBPLS #10194575