


--- - P:\Y-2025\2025.0225\DRAWINGS\DRDGING\OD72-AFTER DREDGE\3-2025 10 20\OIL_DOCK_7_AD_20OCT2025.DWG

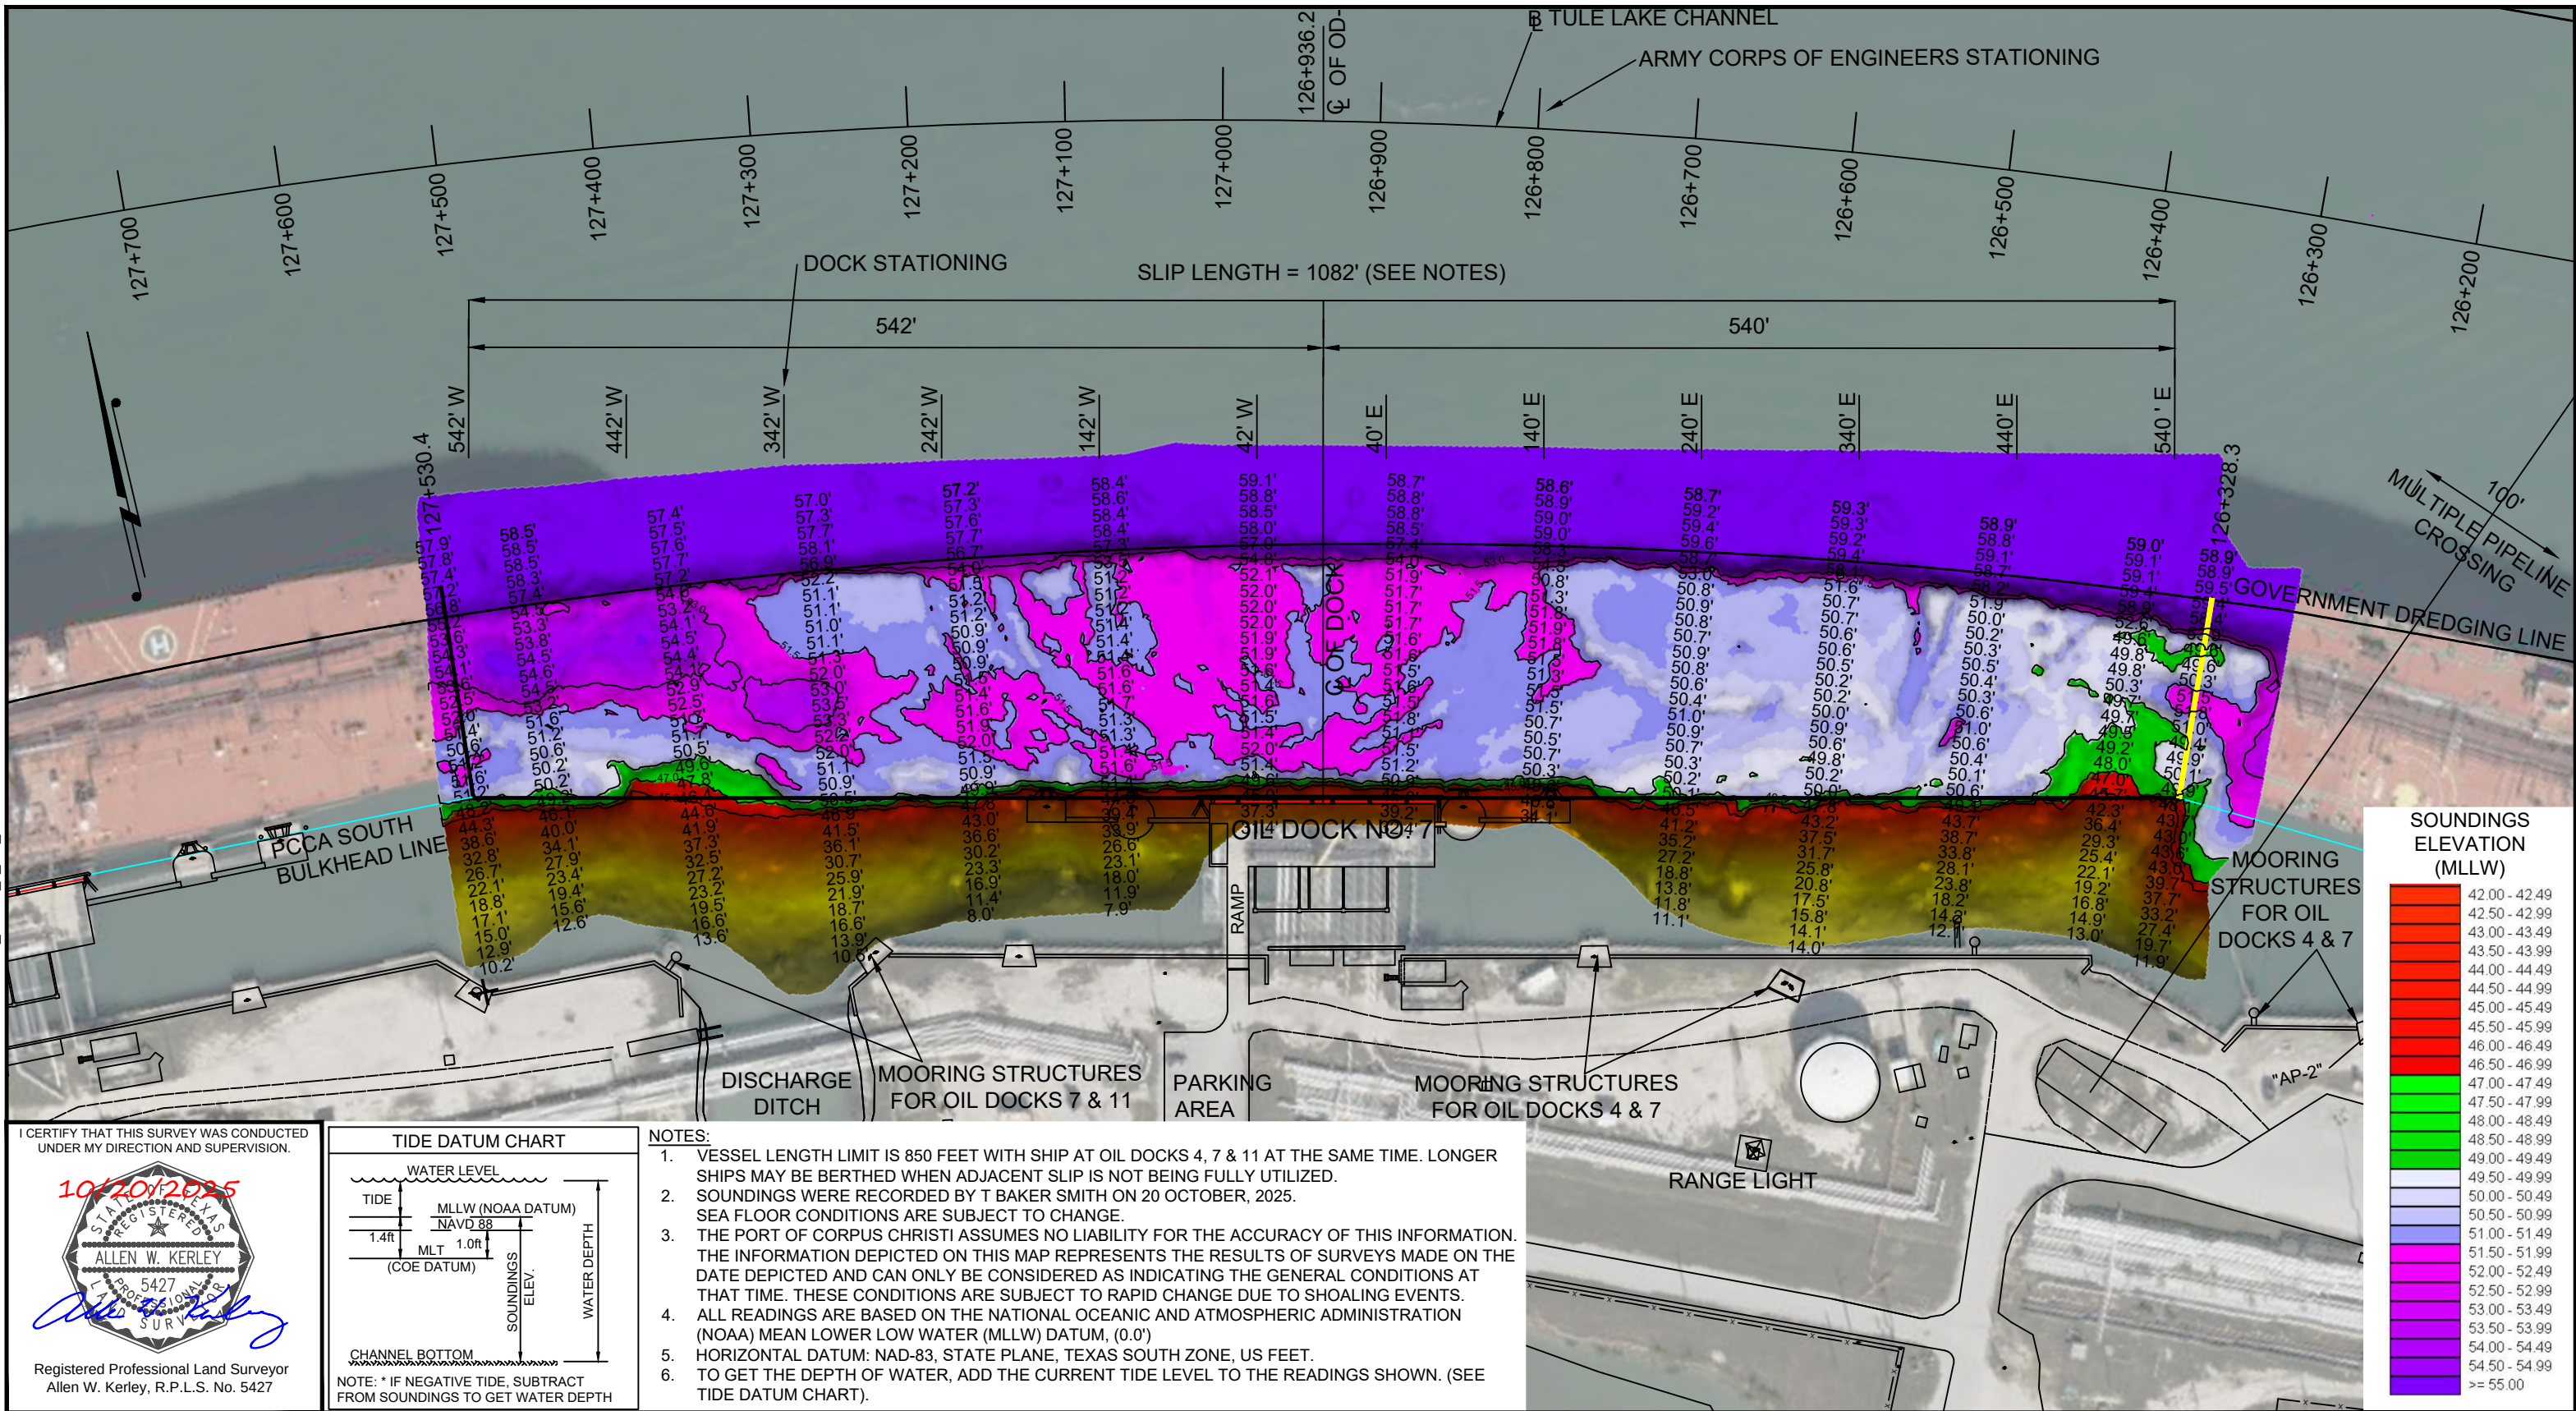

I CERTIFY THAT THIS SURVEY WAS CONDUCTED UNDER MY DIRECTION AND SUPERVISION.

10/20/2025

REGISTERED PROFESSIONAL LAND SURVEYOR
ALLEN W. KERLEY
5427
P.L.S. No. 5427

Registered Professional Land Surveyor
Allen W. Kerley, R.P.L.S. No. 5427



T. BAKER SMITH
A CENTURY OF SOLUTIONS
3854 FM 1069
Aransas Pass, TX 78336
(361)334-5719 - tbsmith.com
TBPLS #10194575

SCALE: 1" = 100'

100' 50' 0' 100'

REV. NO: 00 REV. DATE: --/-- REV. BY: ---

REVISION DESCRIPTION: --

DRAWN BY: CDW APPROVED BY: AWK

DATE: 10/20/2025 JOB NO: 2025.0225

DRAWING NAME: OIL_DOCK_7_AD_20OCT2025

PROJECTION: TEXAS STATE PLANE SOUTH ZONE
GEO. DATUM: NAD83 (2011) | VERT. DATUM: MLLW
GRID UNITS: US SURVEY FEET

SHEET NO: 1 OF 1

PORT OF CORPUS CHRISTI AUTHORITY

OIL DOCK 7
AFTER DREDGE
AN EXHIBIT OF A
BATHYMETRIC SURVEY
LOCATED IN
CORPUS CHRISTI, TEXAS