


NOTES:

- VESSEL LENGTH LIMIT IS 1,060 FEET.
- TOP OF DOCK ELEVATION IS 14.0 FT ABOVE MEAN LOWER LOW WATER (0.0')
- SOUNDINGS WERE RECORDED BY T. BAKER SMITH ON 17 FEBRUARY, 2026.
SEA FLOOR CONDITIONS ARE SUBJECT TO CHANGE.
- THE PORT OF CORPUS CHRISTI ASSUMES NO LIABILITY FOR THE ACCURACY OF THIS INFORMATION. THE INFORMATION DEPICTED ON THIS MAP REPRESENTS THE RESULTS OF SURVEYS MADE ON THE DATE DEPICTED AND CAN ONLY BE CONSIDERED AS INDICATING THE GENERAL CONDITIONS AT THAT TIME. THESE CONDITIONS ARE SUBJECT TO RAPID CHANGE DUE TO SHOALING EVENTS.
- ALL READINGS ARE BASED ON THE NATIONAL OCEANIC AND ATMOSPHERIC ADMINISTRATION (NOAA) MEAN LOWER LOW WATER (MLLW) DATUM, (0.0')
- HORIZONTAL DATUM: NAD-83, STATE PLANE, TEXAS SOUTH ZONE, US FEET.
- TO GET THE DEPTH OF WATER, ADD THE CURRENT TIDE LEVEL TO THE READINGS SHOWN. (SEE TIDE DATUM CHART).

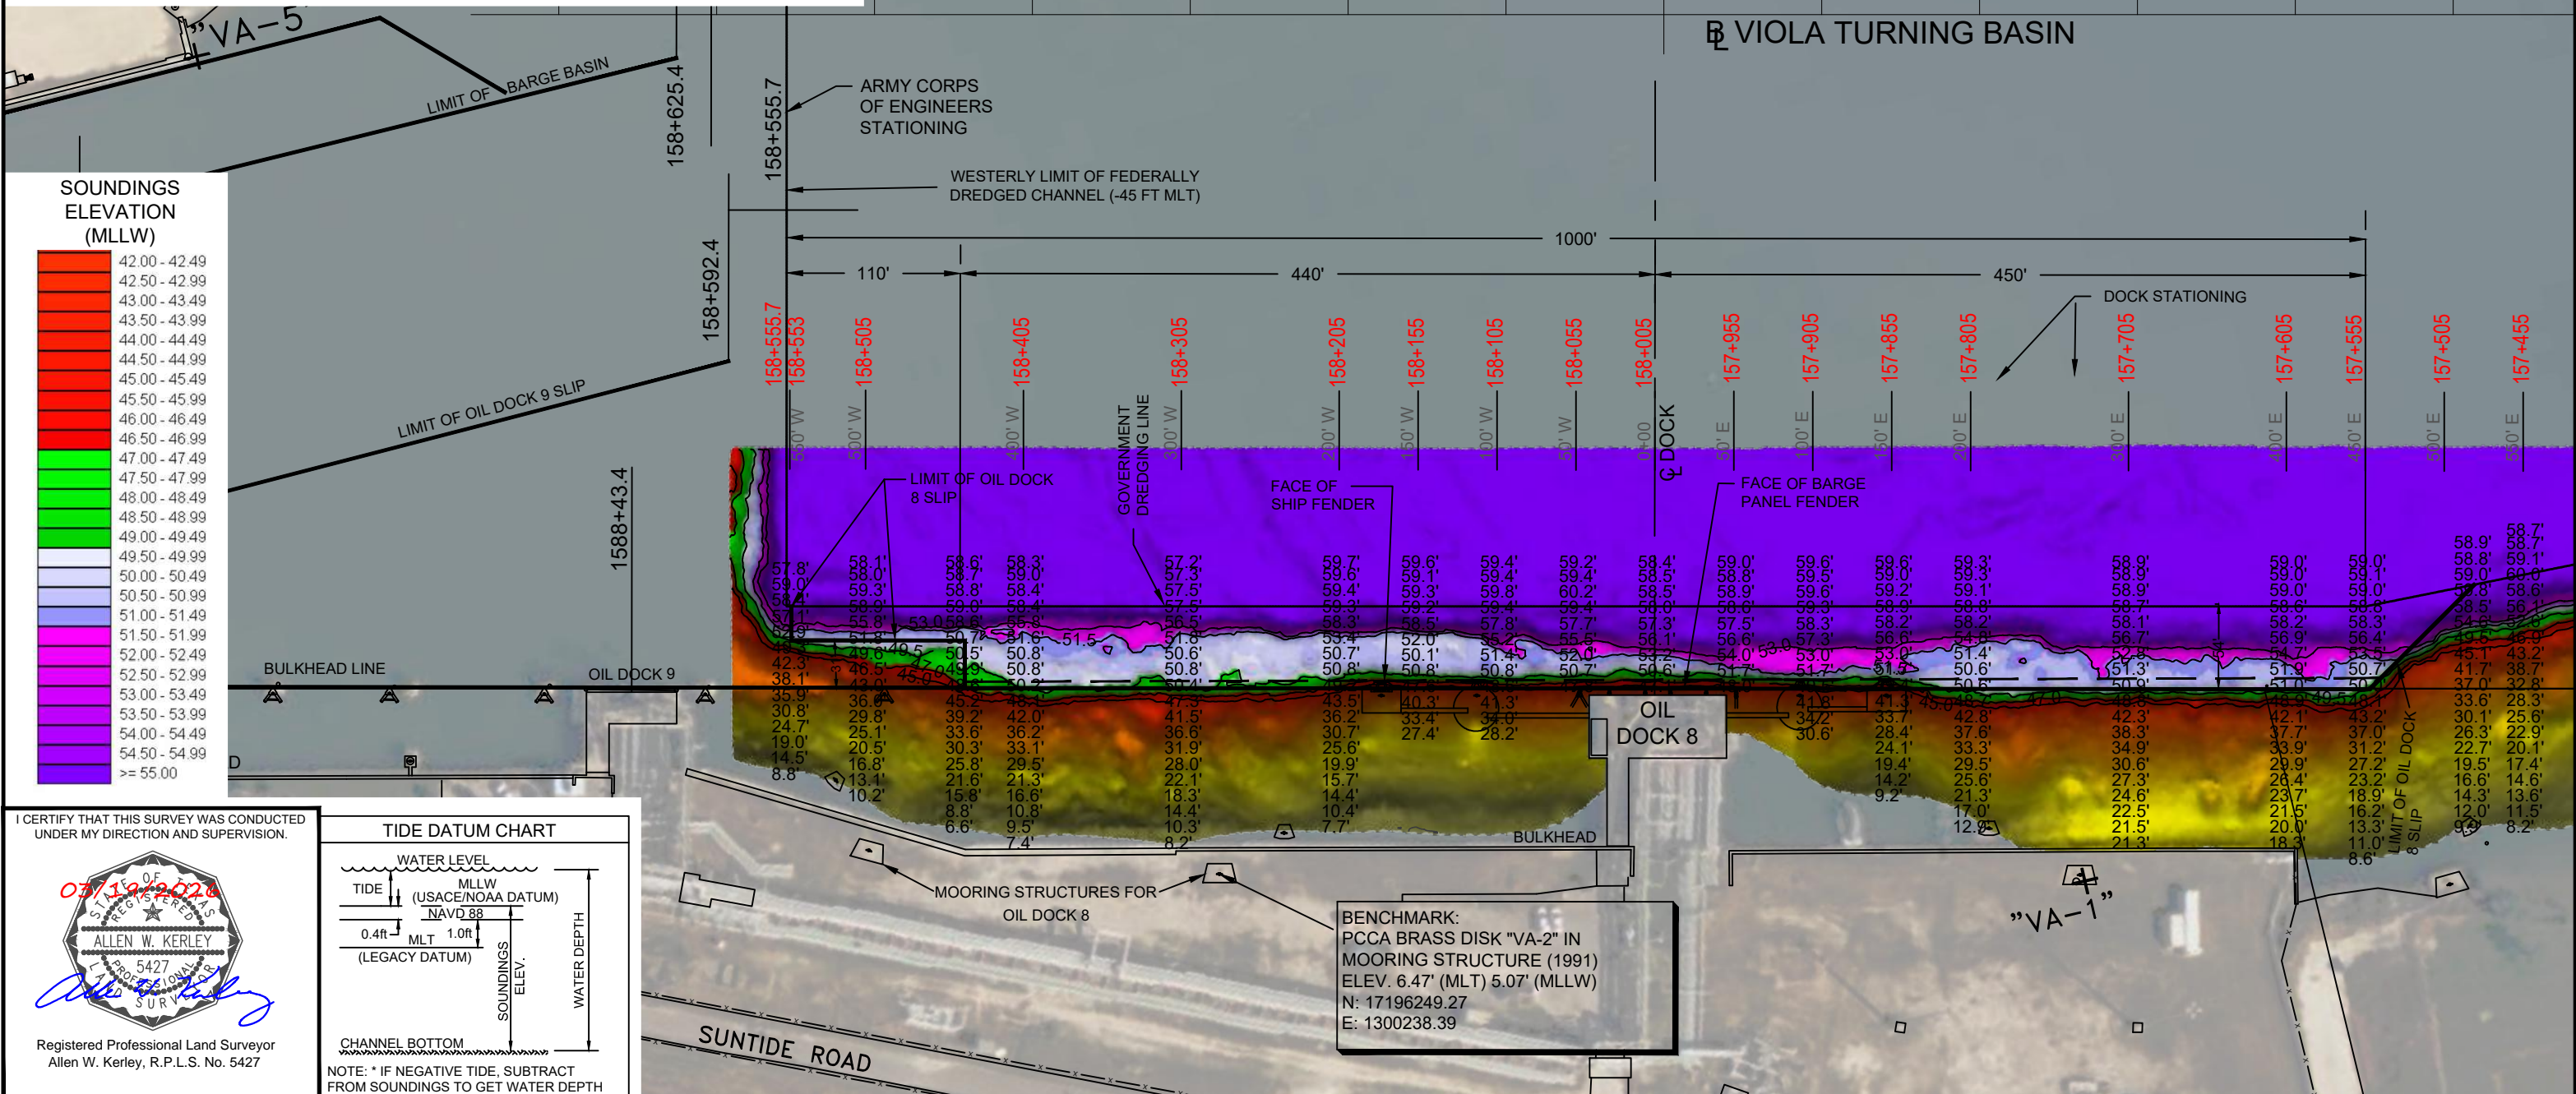


SOUNDINGS ELEVATION (MLLW)

| |
|---------------|
| 42.00 - 42.49 |
| 42.50 - 42.99 |
| 43.00 - 43.49 |
| 43.50 - 43.99 |
| 44.00 - 44.49 |
| 44.50 - 44.99 |
| 45.00 - 45.49 |
| 45.50 - 45.99 |
| 46.00 - 46.49 |
| 46.50 - 46.99 |
| 47.00 - 47.49 |
| 47.50 - 47.99 |
| 48.00 - 48.49 |
| 48.50 - 48.99 |
| 49.00 - 49.49 |
| 49.50 - 49.99 |
| 50.00 - 50.49 |
| 50.50 - 50.99 |
| 51.00 - 51.49 |
| 51.50 - 51.99 |
| 52.00 - 52.49 |
| 52.50 - 52.99 |
| 53.00 - 53.49 |
| 53.50 - 53.99 |
| 54.00 - 54.49 |
| 54.50 - 54.99 |
| >= 55.00 |

I CERTIFY THAT THIS SURVEY WAS CONDUCTED UNDER MY DIRECTION AND SUPERVISION.

03/19/2026

ALLEN W. KERLEY
REGISTERED PROFESSIONAL LAND SURVEYOR
5427
Allen W. Kerley, R.P.L.S. No. 5427

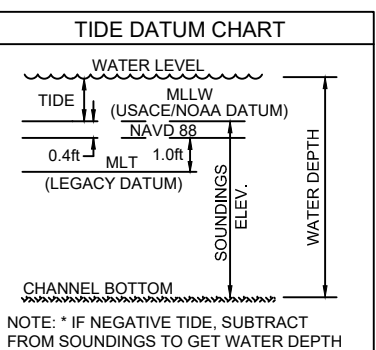

BENCHMARK:
PCCA BRASS DISK "VA-2" IN MOORING STRUCTURE (1991)
ELEV. 6.47' (MLT) 5.07' (MLLW)
N: 17196249.27
E: 1300238.39



T. BAKER SMITH
A CENTURY OF SOLUTIONS
3854 FM 1069
Aransas Pass, TX 78336
(361)334-5719 - tbsmith.com
TBPLS #10194575

SCALE: 1" = 100'

| | | |
|-----------------------|------------------|-------------|
| REV. NO: 00 | REV. DATE: --/-- | REV. BY: -- |
| REVISION DESCRIPTION: | | |

| | |
|--|-------------------|
| DRAWN BY: MES | APPROVED BY: AWK |
| DATE: 03/04/2026 | JOB NO: 2026.0151 |
| DRAWING NAME: OIL DOCK 8_17FEB2026 | |
| PROJECTION: TEXAS STATE PLANE SOUTH ZONE GEO. DATUM: NAD83 (2011) VERT. DATUM: MLLW GRID UNITS: US SURVEY FEET | |
| SHEET NO: 1 | OF 1 |

PORT OF CORPUS CHRISTI AUTHORITY

OIL DOCK 8
2026-Q1
AN EXHIBIT OF A
BATHYMETRIC SURVEY
LOCATED IN
CORPUS CHRISTI, TEXAS

--- P:\Y-2026\2026.0151\DRAWINGS\2026 DOCKS SURVEY\Q1 DOCKS3 COMPLETED\OIL DOCK 8_17FEB2026.DWG