


NOTES:

- VESSEL LENGTH LIMIT IS 1,060 FEET.
- TOP OF DOCK ELEVATION IS 14.0 FT ABOVE MEAN LOWER LOW WATER (0.0')
- SOUNDINGS WERE RECORDED BY T BAKER SMITH ON 23 MAY, 2023.
SEA FLOOR CONDITIONS ARE SUBJECT TO CHANGE.
- THE PORT OF CORPUS CHRISTI ASSUMES NO LIABILITY FOR THE ACCURACY OF THIS INFORMATION. THE INFORMATION DEPICTED ON THIS MAP REPRESENTS THE RESULTS OF SURVEYS MADE ON THE DATE DEPICTED AND CAN ONLY BE CONSIDERED AS INDICATING THE GENERAL CONDITIONS AT THAT TIME. THESE CONDITIONS ARE SUBJECT TO RAPID CHANGE DUE TO SHOALING EVENTS.
- ALL READINGS ARE BASED ON THE NATIONAL OCEANIC AND ATMOSPHERIC ADMINISTRATION (NOAA) MEAN LOWER LOW WATER (MLLW) DATUM, (0.0')
- HORIZONTAL DATUM: NAD-83, STATE PLANE, TEXAS SOUTH ZONE, US FEET.
- TO GET THE DEPTH OF WATER, ADD THE CURRENT TIDE LEVEL TO THE READINGS SHOWN. (SEE TIDE DATUM CHART).

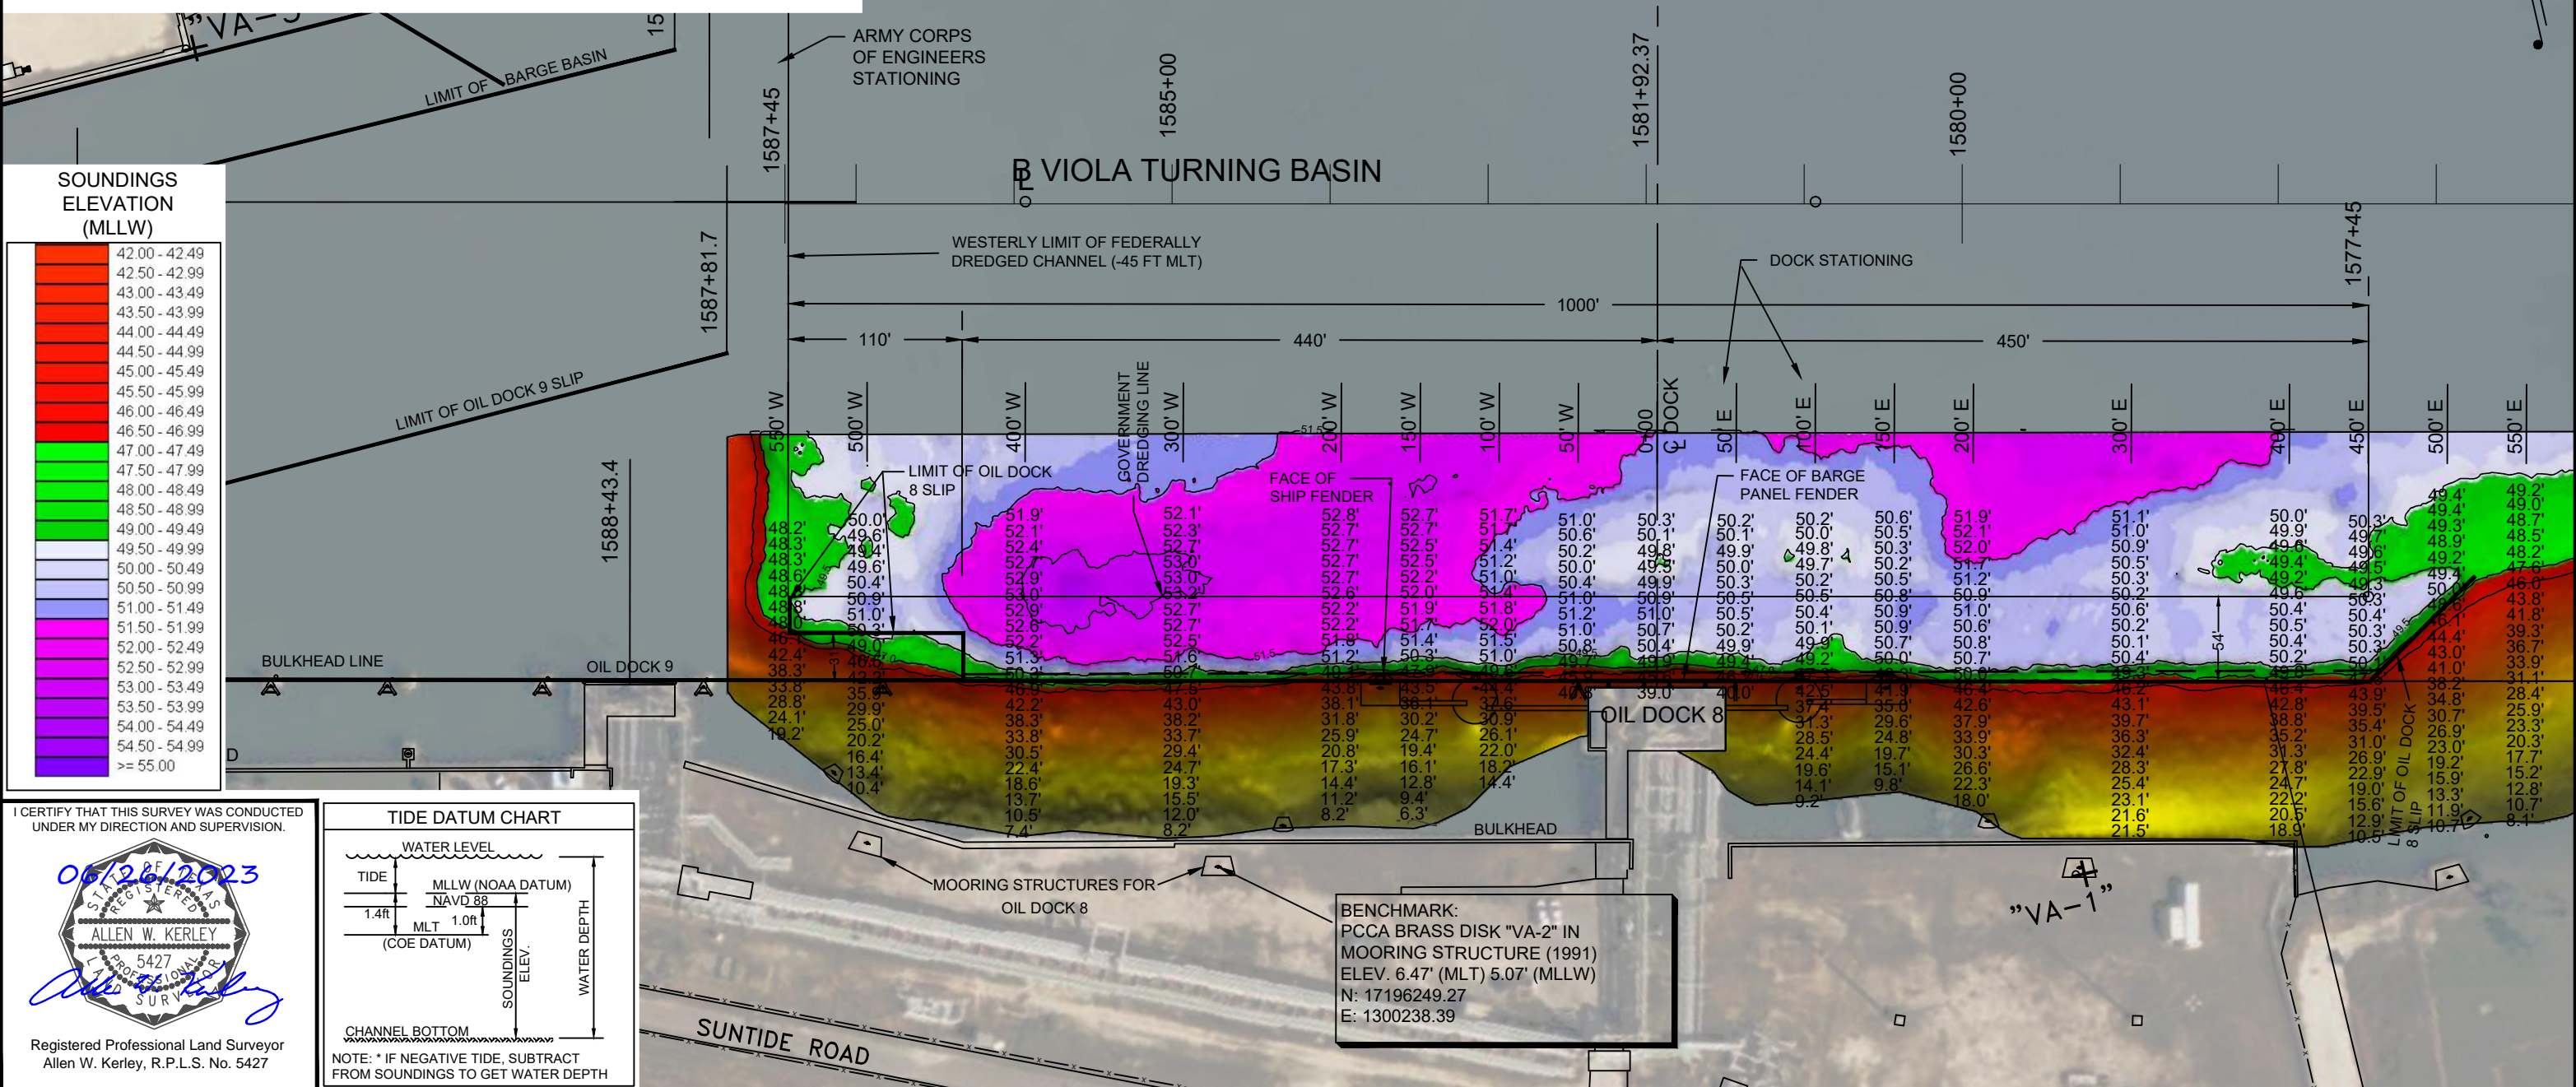

SOUNDINGS ELEVATION (MLLW)


42.00 - 42.49
42.50 - 42.99
43.00 - 43.49
43.50 - 43.99
44.00 - 44.49
44.50 - 44.99
45.00 - 45.49
45.50 - 45.99
46.00 - 46.49
46.50 - 46.99
47.00 - 47.49
47.50 - 47.99
48.00 - 48.49
48.50 - 48.99
49.00 - 49.49
49.50 - 49.99
50.00 - 50.49
50.50 - 50.99
51.00 - 51.49
51.50 - 51.99
52.00 - 52.49
52.50 - 52.99
53.00 - 53.49
53.50 - 53.99
54.00 - 54.49
54.50 - 54.99
>= 55.00

I CERTIFY THAT THIS SURVEY WAS CONDUCTED UNDER MY DIRECTION AND SUPERVISION.

06/26/2023

ALLEN W. KERLEY
REGISTERED PROFESSIONAL LAND SURVEYOR
5427

Registered Professional Land Surveyor
Allen W. Kerley, R.P.L.S. No. 5427

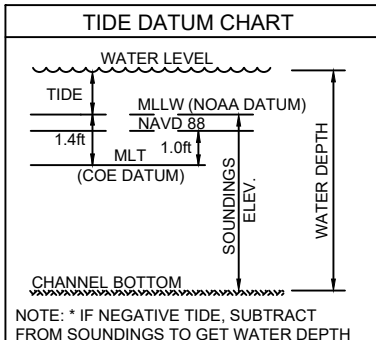

BENCHMARK:
PCCA BRASS DISK "VA-2" IN
MOORING STRUCTURE (1991)
ELEV. 6.47' (MLT) 5.07' (MLLW)
N: 17196249.27
E: 1300238.39



T. BAKER SMITH
A CENTURY OF SOLUTIONS
3854 FM 1069
Aransas Pass, TX 78336
(361)334-5719 - tbsmith.com
TBPLS #10194575

SCALE: 1" = 100'

REV. NO: 00	REV. DATE: --/--	REV. BY: ---
REVISION DESCRIPTION:		

DRAWN BY: MMC	APPROVED BY: AWK
DATE: 06/13/2023	JOB NO: 2023.0091
DRAWING NAME: OIL DOCK 8 23MAY2023	
PROJECTION: TEXAS STATE PLANE SOUTH ZONE GEO. DATUM: NAD83 (2011) VERT. DATUM: NAVD88 GRID UNITS: US SURVEY FEET	
SHEET NO: 1	OF 1

PORT OF CORPUS CHRISTI AUTHORITY

**OIL DOCK 8
SOUNDINGS**
AN EXHIBIT OF A
BATHYMETRIC SURVEY
LOCATED IN
CORPUS CHRISTI, TEXAS

P:\Y-2023\2023.0091\DWG\Q2_2023_PCCO DOCKS\I\NEW DATA\OIL DOCK_8_23MAY2023.DWG