


**NOTES:**

- VESSEL LENGTH LIMIT IS 1,060 FEET.
- TOP OF DOCK ELEVATION IS 14.0 FT ABOVE MEAN LOWER LOW WATER (0.0')
- SOUNDINGS WERE RECORDED BY T BAKER SMITH ON 7 NOVEMBER, 2023. SEA FLOOR CONDITIONS ARE SUBJECT TO CHANGE.
- THE PORT OF CORPUS CHRISTI ASSUMES NO LIABILITY FOR THE ACCURACY OF THIS INFORMATION. THE INFORMATION DEPICTED ON THIS MAP REPRESENTS THE RESULTS OF SURVEYS MADE ON THE DATE DEPICTED AND CAN ONLY BE CONSIDERED AS INDICATING THE GENERAL CONDITIONS AT THAT TIME. THESE CONDITIONS ARE SUBJECT TO RAPID CHANGE DUE TO SHOALING EVENTS.
- ALL READINGS ARE BASED ON THE NATIONAL OCEANIC AND ATMOSPHERIC ADMINISTRATION (NOAA) MEAN LOWER LOW WATER (MLLW) DATUM, (0.0')
- HORIZONTAL DATUM: NAD-83, STATE PLANE, TEXAS SOUTH ZONE, US FEET.
- TO GET THE DEPTH OF WATER, ADD THE CURRENT TIDE LEVEL TO THE READINGS SHOWN. (SEE TIDE DATUM CHART).

**SOUNDINGS ELEVATION (MLLW)**

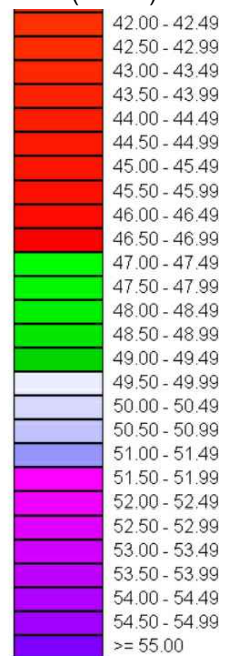

P:\Y-2023\2023.0091\DWG\Q4\_2023\_PCC DOCK8\OIL DOCK\_8\_7NOV2023.DWG

I CERTIFY THAT THIS SURVEY WAS CONDUCTED UNDER MY DIRECTION AND SUPERVISION.

11/26/2023

Allen W. Kerley, R.P.L.S. No. 5427

**TIDE DATUM CHART**

NOTE: \* IF NEGATIVE TIDE, SUBTRACT FROM SOUNDINGS TO GET WATER DEPTH

MOORING STRUCTURES FOR OIL DOCK 8

BENCHMARK:  
PCCA BRASS DISK "VA-2" IN MOORING STRUCTURE (1991)  
ELEV. 6.47' (MLT) 5.07' (MLLW)  
N: 17196249.27  
E: 1300238.39

PORT CORPUS CHRISTI

**T. BAKER SMITH**  
A CENTURY OF SOLUTIONS  
3854 FM 1069  
Aransas Pass, TX 78336  
(361)334-5719 - tbsmith.com  
TBPLS #10194575

SCALE: 1" = 100'

REV. NO: 00    REV. DATE: --/--    REV. BY: --

REVISION DESCRIPTION:

DRAWN BY: MMC    APPROVED BY: AWK

DATE: 11/13/2023    JOB NO: 2023.0091

DRAWING NAME: OIL DOCK 8 7NOV2023

PROJECTION: TEXAS STATE PLANE SOUTH ZONE  
GEO. DATUM: NAD83 (2011) | VERT. DATUM: NAVD88  
GRID UNITS: US SURVEY FEET

SHEET NO: 1 OF 1

PORT OF CORPUS CHRISTI AUTHORITY

**OIL DOCK 8**  
SOUNDINGS  
AN EXHIBIT OF A  
BATHYMETRIC SURVEY  
LOCATED IN  
CORPUS CHRISTI, TEXAS

