

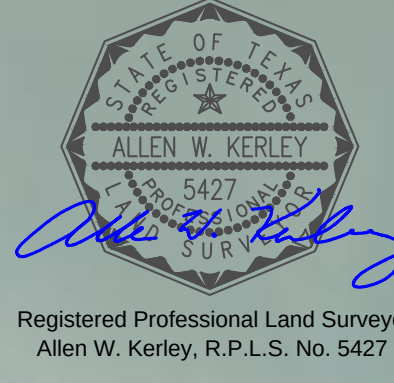
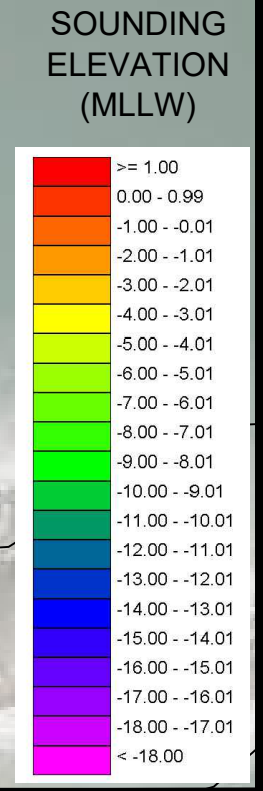


11/30/2021 - P:\Y-2022\2022.0013\DWG\2022 SURVEY\04_2022 POCC DOCKS\RINCON B SURVEY\POCCA RINCON CANAL_16DEC2022.DWG

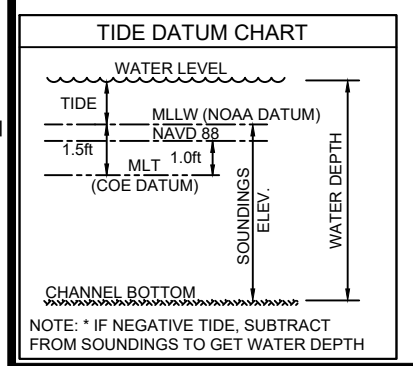

NOTES:			
1. SOUNDING DATA WAS RECORDED BY T. BAKER SMITH ON 10 DECEMBER, 2022. SEA FLOOR CONDITIONS ARE SUBJECT TO CHANGE.			
2. THE PORT OF CORPUS CHRISTI ASSUMES NO LIABILITY FOR THE ACCURACY OF THIS INFORMATION. THE INFORMATION DEPICTED ON THIS MAP REPRESENTS THE RESULTS OF SURVEYS MADE ON THE DATE DEPICTED AND CAN ONLY BE CONSIDERED AS INDICATING THE GENERAL CONDITIONS AT THAT TIME. THESE CONDITIONS ARE SUBJECT TO RAPID CHANGE DUE TO SHOALING EVENTS.			
3. ALL READINGS ARE BASED ON THE NATIONAL OCEANIC AND ATMOSPHERIC ADMINISTRATION (NOAA) MEAN LOWER LOW WATER (MLLW) DATUM (0.0').			
4. HORIZONTAL DATUM: NAD-83, STATE PLANE, TEXAS SOUTH ZONE, US FEET.			
5. TO GET THE DEPTH OF WATER, ADD THE CURRENT TIDE LEVEL TO THE READINGS SHOWN. (SEE TIDE DATUM CHART).			
REV. NO.	REV. DATE	REV. DESCRIPTION	REV. BY
00	-/-/-		
REVISIONS			

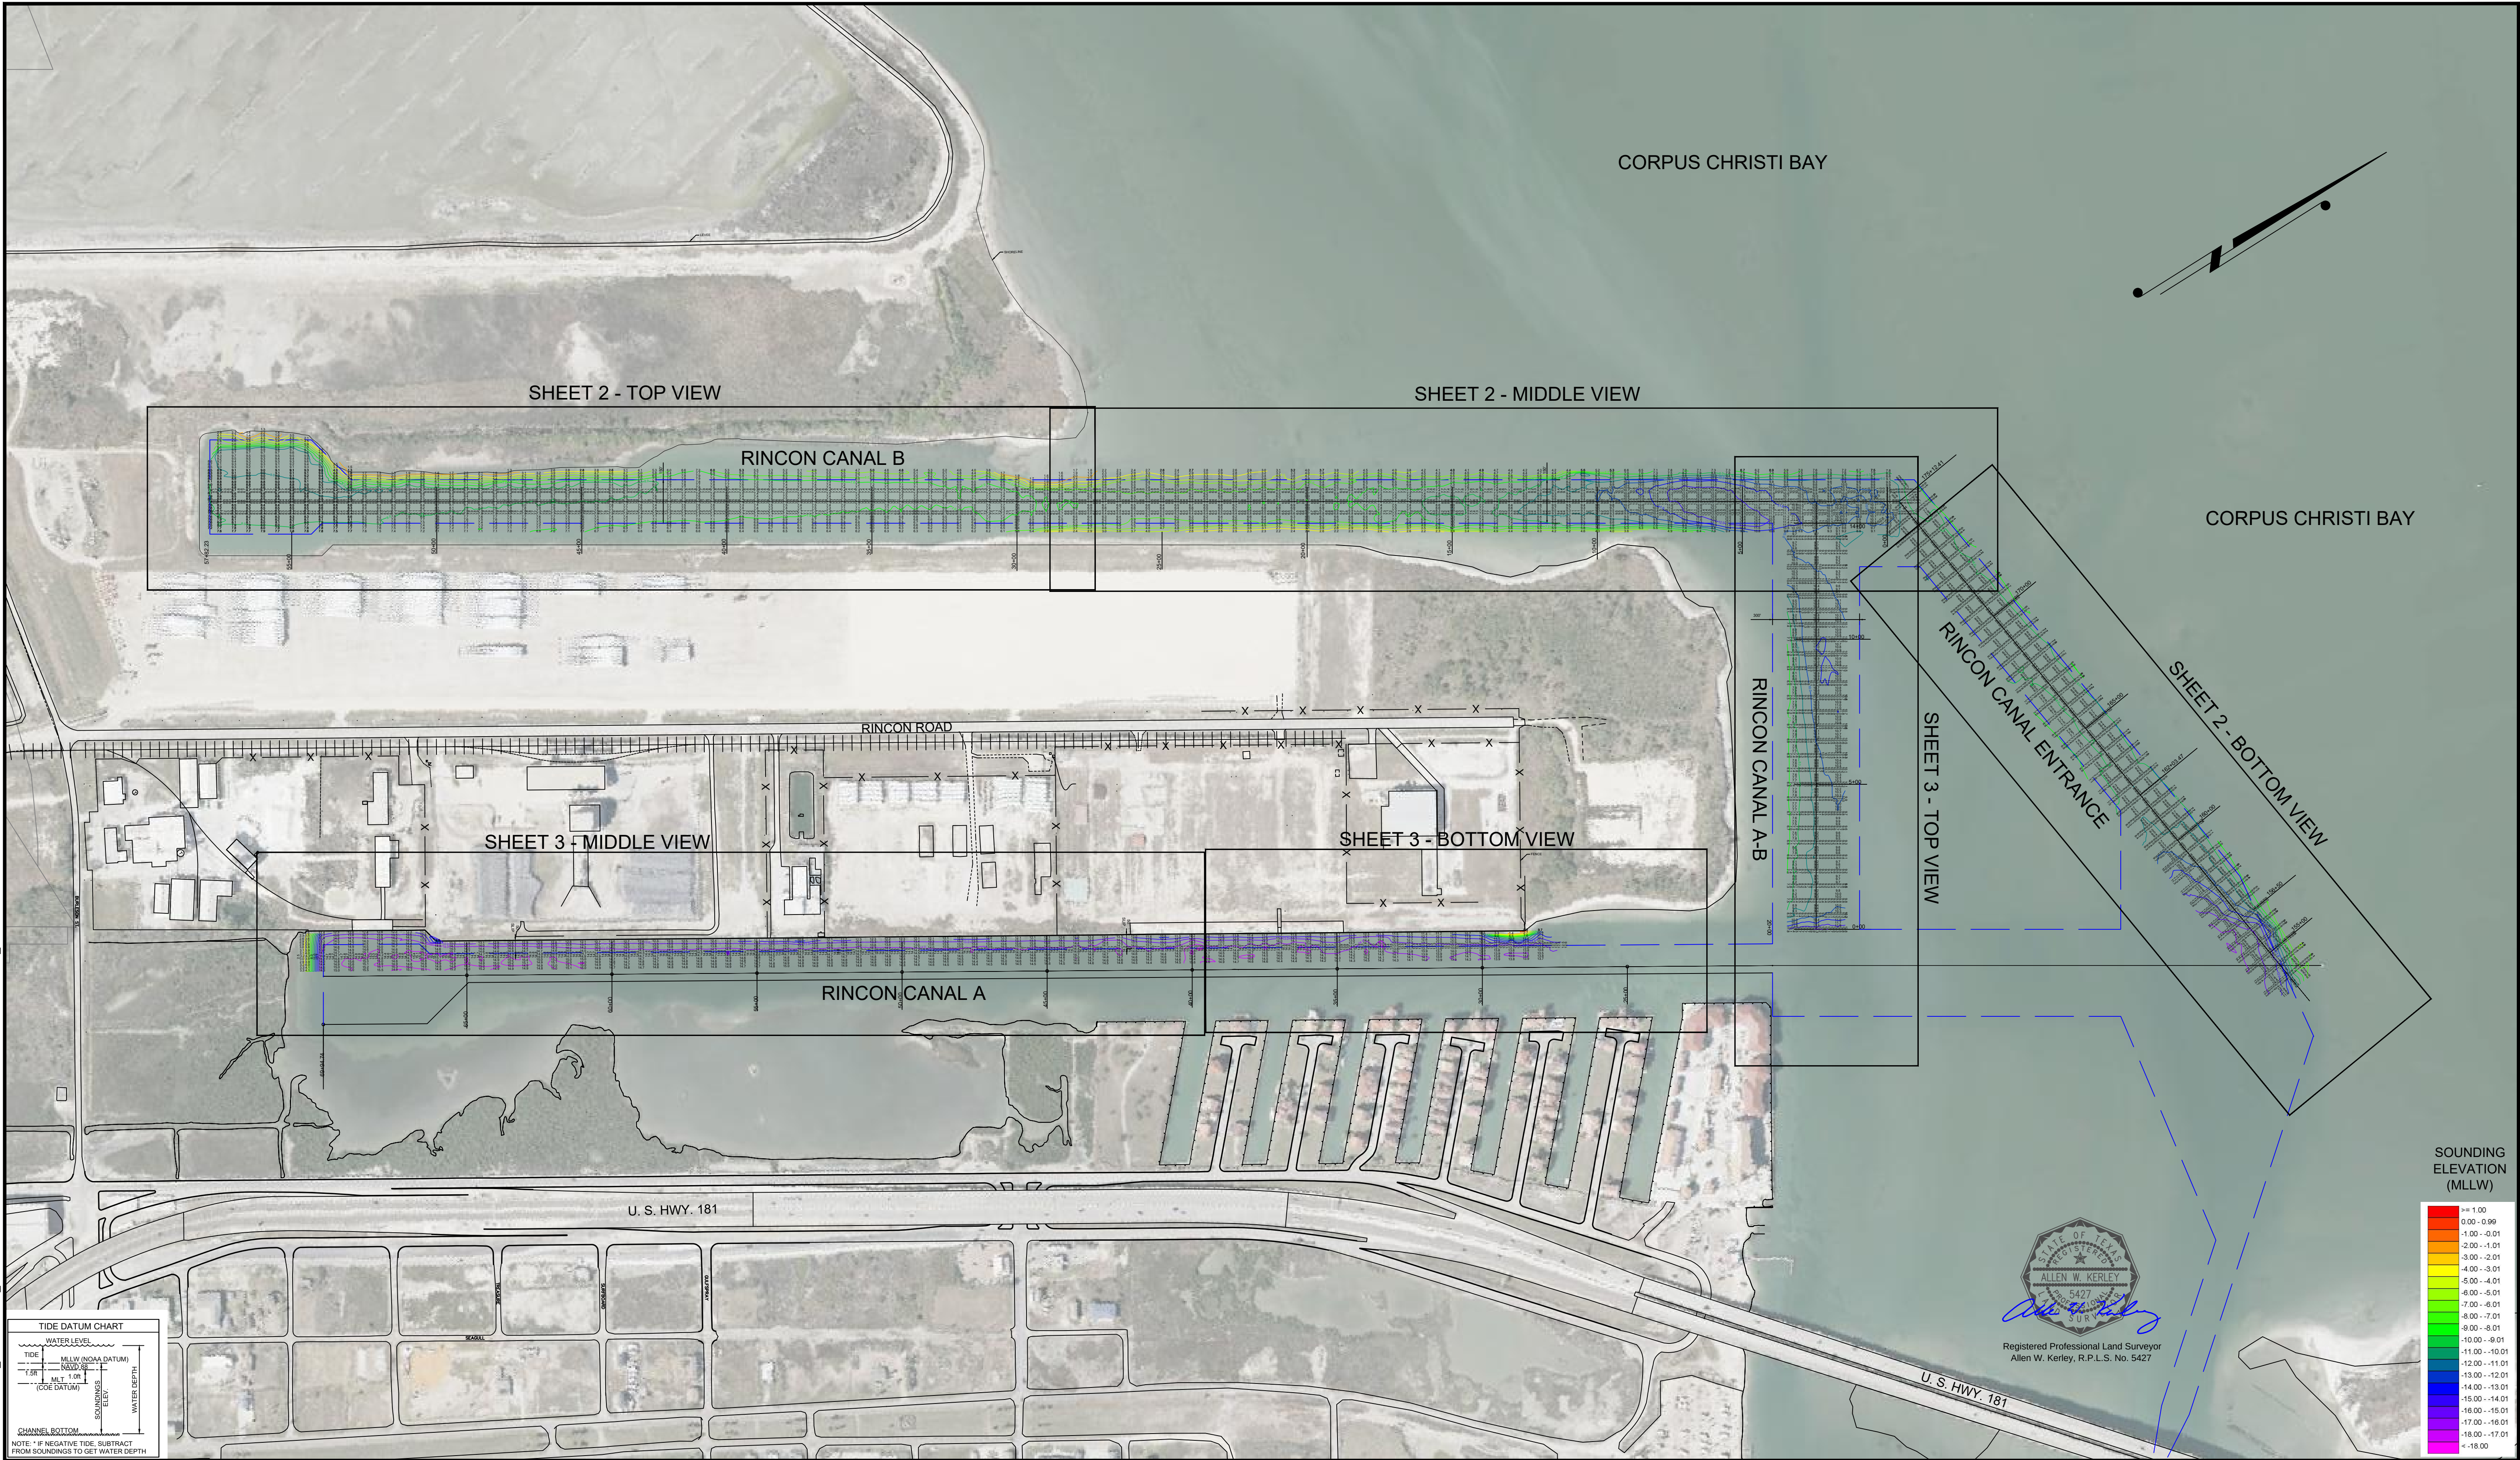

T. BAKER SMITH
A CENTURY OF SOLUTIONS
3854 FM 1069
Aransas Pass, TX 78336
(361)334-5719 - tbsmith.com
TBPLS #10194575

COVERPAGE
NOT TO SCALE


BENCHMARKS
"90008 C"
ELEV.+5.9' (MLT) +4.4' (MLLW)
N. 17,186,515.95 E. 1,342,501.89



DRAWN BY:	CDW	APPROVED BY:	BSG
DATE:	12/29/2022	JOB NO.:	2021.0300
DRAWING NAME: POCCA RINCON CANAL_16DEC2022			
PROJECTION: TEXAS STATE PLANE SOUTH ZONE GEO. DATUM: NAD83 VERT. DATUM: MLLW GRID UNITS: US SURVEY FEET			
SHEET NO:	1	OF	3

RINCON CANAL SINGLE BEAM SURVEY
PORT OF CORPUS CHRISTI AUTHORITY
RINCON CANAL
AN EXHIBIT OF A
SINGLE BEAM SURVEY
SITUATED IN
CORPUS CHRISTI, TEXAS

11/30/2021 - PLY-2022-0013DWG2022 SURVEYS/04_2022 PCCC DOCKS/RINCON B SURVEY/POCCA RINCON CANAL_16DEC2022.DWG

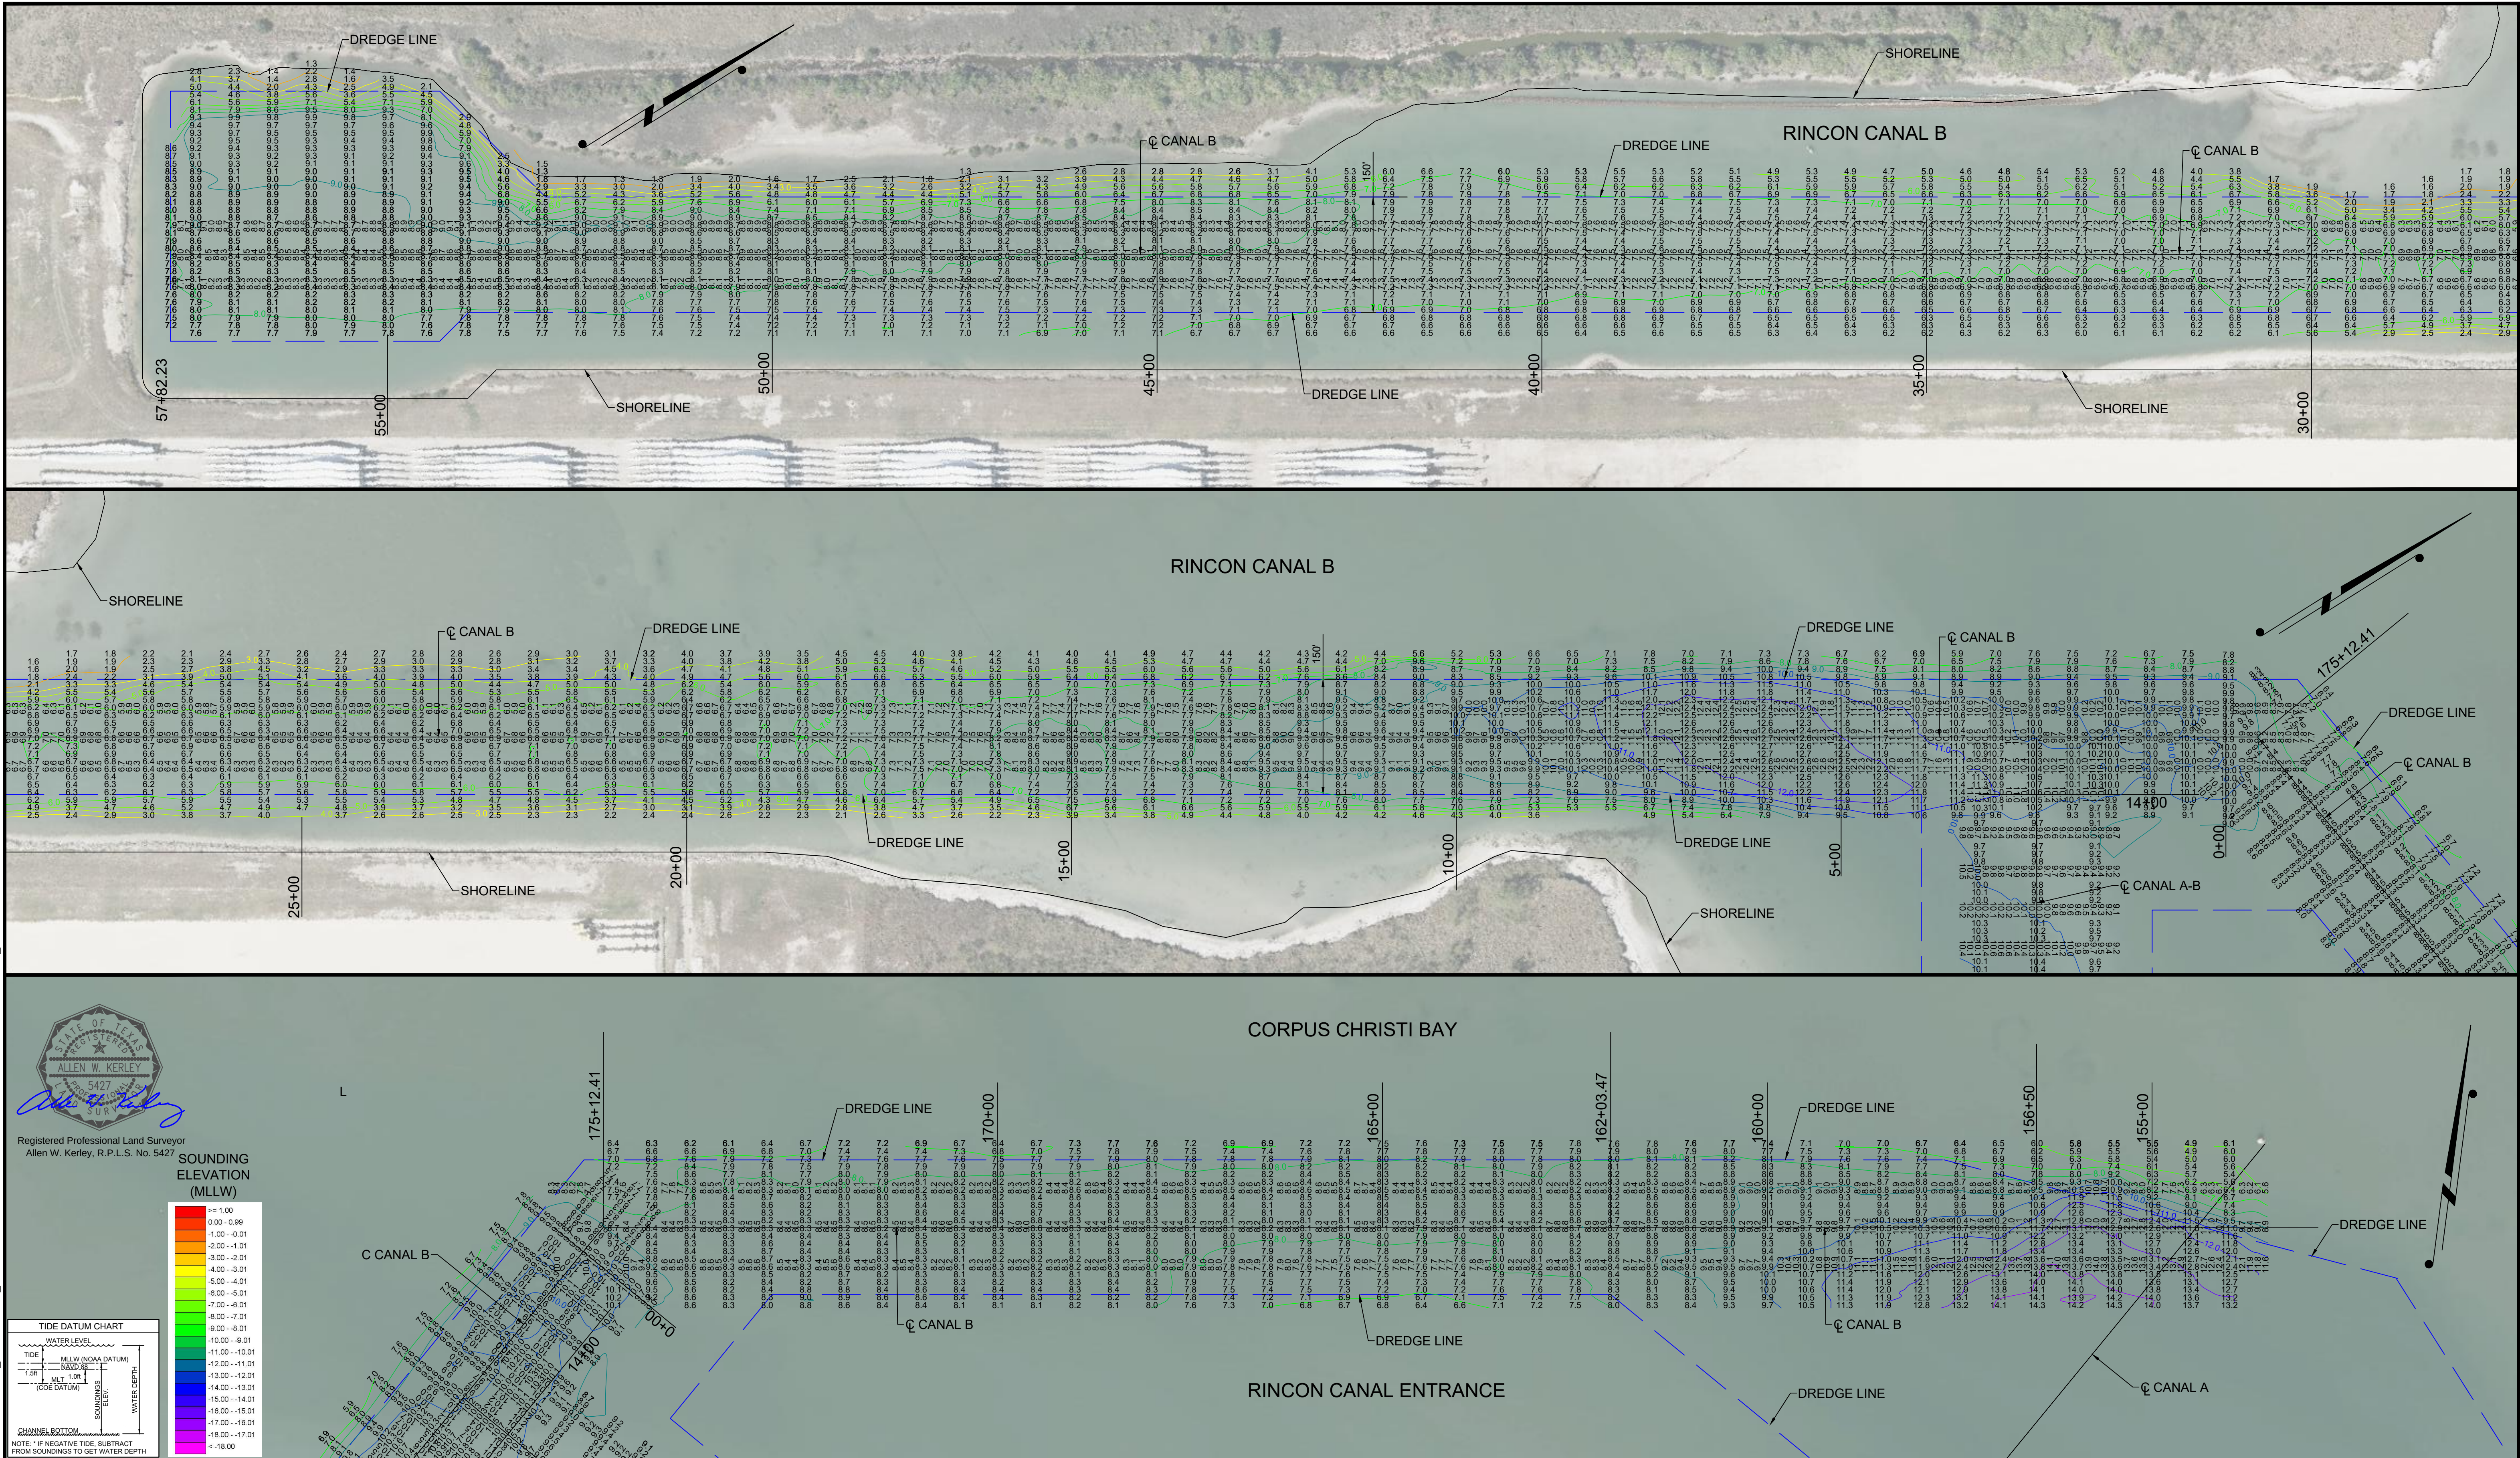


NOTES:

1. SOUNDING DATA WAS RECORDED BY T. BAKER SMITH ON 10 DECEMBER, 2022. SEA FLOOR CONDITIONS ARE SUBJECT TO CHANGE.
2. THE PORT OF CORPUS CHRISTI ASSUMES NO LIABILITY FOR THE ACCURACY OF THIS INFORMATION. THE INFORMATION DEPICTED ON THIS MAP REPRESENTS THE RESULTS OF SURVEYS MADE ON THE DATE DEPICTED AND CAN ONLY BE CONSIDERED AS INDICATING THE GENERAL CONDITIONS AT THAT TIME. THESE CONDITIONS ARE SUBJECT TO RAPID CHANGE DUE TO SHOALING EVENTS.
3. ALL READINGS ARE BASED ON THE NATIONAL OCEANIC AND ATMOSPHERIC ADMINISTRATION (NOAA) MEAN LOWER LOW WATER (MLLW) DATUM (00').
4. HORIZONTAL DATUM: NAD-83, STATE PLANE, TEXAS SOUTH ZONE, US FEET.
5. TO GET THE DEPTH OF WATER, ADD THE CURRENT TIDE LEVEL TO THE READINGS SHOWN. (SEE TIDE DATUM CHART).

REV. NO.	REV. DATE	REV. DESCRIPTION	REV. BY
00	-/-/-		
REVISIONS			



T. BAKER SMITH
A CENTURY OF SOLUTIONS
3854 FM 1069
Aransas Pass, TX 78336
(361)334-5719 - tbsmith.com
TBPLS #10194575

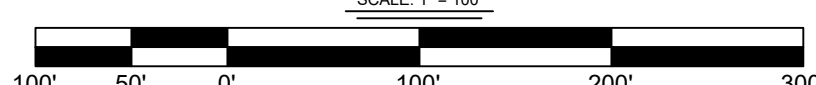

SCALE: 1" = 100'

100' 50' 0' 100' 200' 300'

BENCHMARKS

"90008 C"

ELEV. +5.9' (MLT) +4.4' (MLLW)

N. 17,186,515.95 E. 1,342,501.89



PORT CORPUS CHRISTI

DRAWN BY:	CDW	APPROVED BY:	BSG
DATE:	12/29/2022	JOB NO.:	2021.0300
DRAWING NAME:	POCCA RINCON CANAL_16DEC2022		
PROJECTION:	TEXAS STATE PLANE SOUTH ZONE		
GEO. DATUM:	NAD83 VERT. DATUM: MLLW		
GRID UNITS:	US SURVEY FEET		
SHEET NO.:	2	OF	3

RINCON CANAL SINGLE BEAM SURVEY
PORT OF CORPUS CHRISTI AUTHORITY
RINCON CANAL
AN EXHIBIT OF A
SINGLE BEAM SURVEY
SITUATED IN
CORPUS CHRISTI, TEXAS

11/30/2021 - P:\Y-2022\2022 0013DWG02022 SURVEYS\04 2022 POCB DOCKS\RINCON B SURVEY\POCCA RINCON CANAL_16DEC2022.DWG




NOTES:

1. SOUNDING DATA WAS RECORDED BY T. BAKER SMITH ON 10 DECEMBER, 2022. SEA FLOOR CONDITIONS ARE SUBJECT TO CHANGE.
2. THE PORT OF CORPUS CHRISTI ASSUMES NO LIABILITY FOR THE ACCURACY OF THIS INFORMATION. THE INFORMATION DEPICTED ON THIS MAP REPRESENTS THE RESULTS OF SURVEYS MADE ON THE DATE DEPICTED AND CAN ONLY BE CONSIDERED AS INDICATING THE GENERAL CONDITIONS AT THAT TIME. THESE CONDITIONS ARE SUBJECT TO RAPID CHANGE DUE TO SHOALING EVENTS.
3. ALL READINGS ARE BASED ON THE NATIONAL OCEANIC AND ATMOSPHERIC ADMINISTRATION (NOAA) MEAN LOWER LOW WATER (MLLW) DATUM (00').
4. HORIZONTAL DATUM: NAD-83, STATE PLANE, TEXAS SOUTH ZONE, US FEET.
5. TO GET THE DEPTH OF WATER, ADD THE CURRENT TIDE LEVEL TO THE READINGS SHOWN. (SEE TIDE DATUM CHART).

REV. NO.	REV. DATE	REV. DESCRIPTION	REV. BY
00	-/-/-		
REVISIONS			



T. BAKER SMITH
A CENTURY OF SOLUTIONS
3854 FM 1069
Aransas Pass, TX 78336
(361)334-5719 - tbsmith.com
TBPLS #10194575

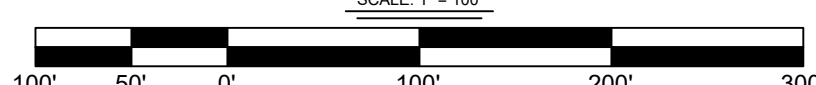

SCALE: 1" = 100'

100' 50' 0' 100' 200' 300'

BENCHMARKS

"90008 C"

ELEV. +5.9' (MLT) +4.4' (MLLW)

N. 17,186.515.95 E. 1,342.501.89



DRAWN BY:	CDW	APPROVED BY:	BSG
DATE:	12/29/2022	JOB NO.:	2021.0300
DRAWING NAME:	POCCA RINCON CANAL 9-10MAY2022		
PROJECTION:	TEXAS STATE PLANE SOUTH ZONE		
GEO. DATUM:	NAD83 VERT. DATUM: MLLW		
GRID UNITS:	US SURVEY FEET		
SHEET NO.:	3	OF	3

RINCON CANAL SINGLE BEAM SURVEY
PORT OF CORPUS CHRISTI AUTHORITY
RINCON CANAL
AN EXHIBIT OF A
SINGLE BEAM SURVEY
SITUATED IN
CORPUS CHRISTI, TEXAS

