



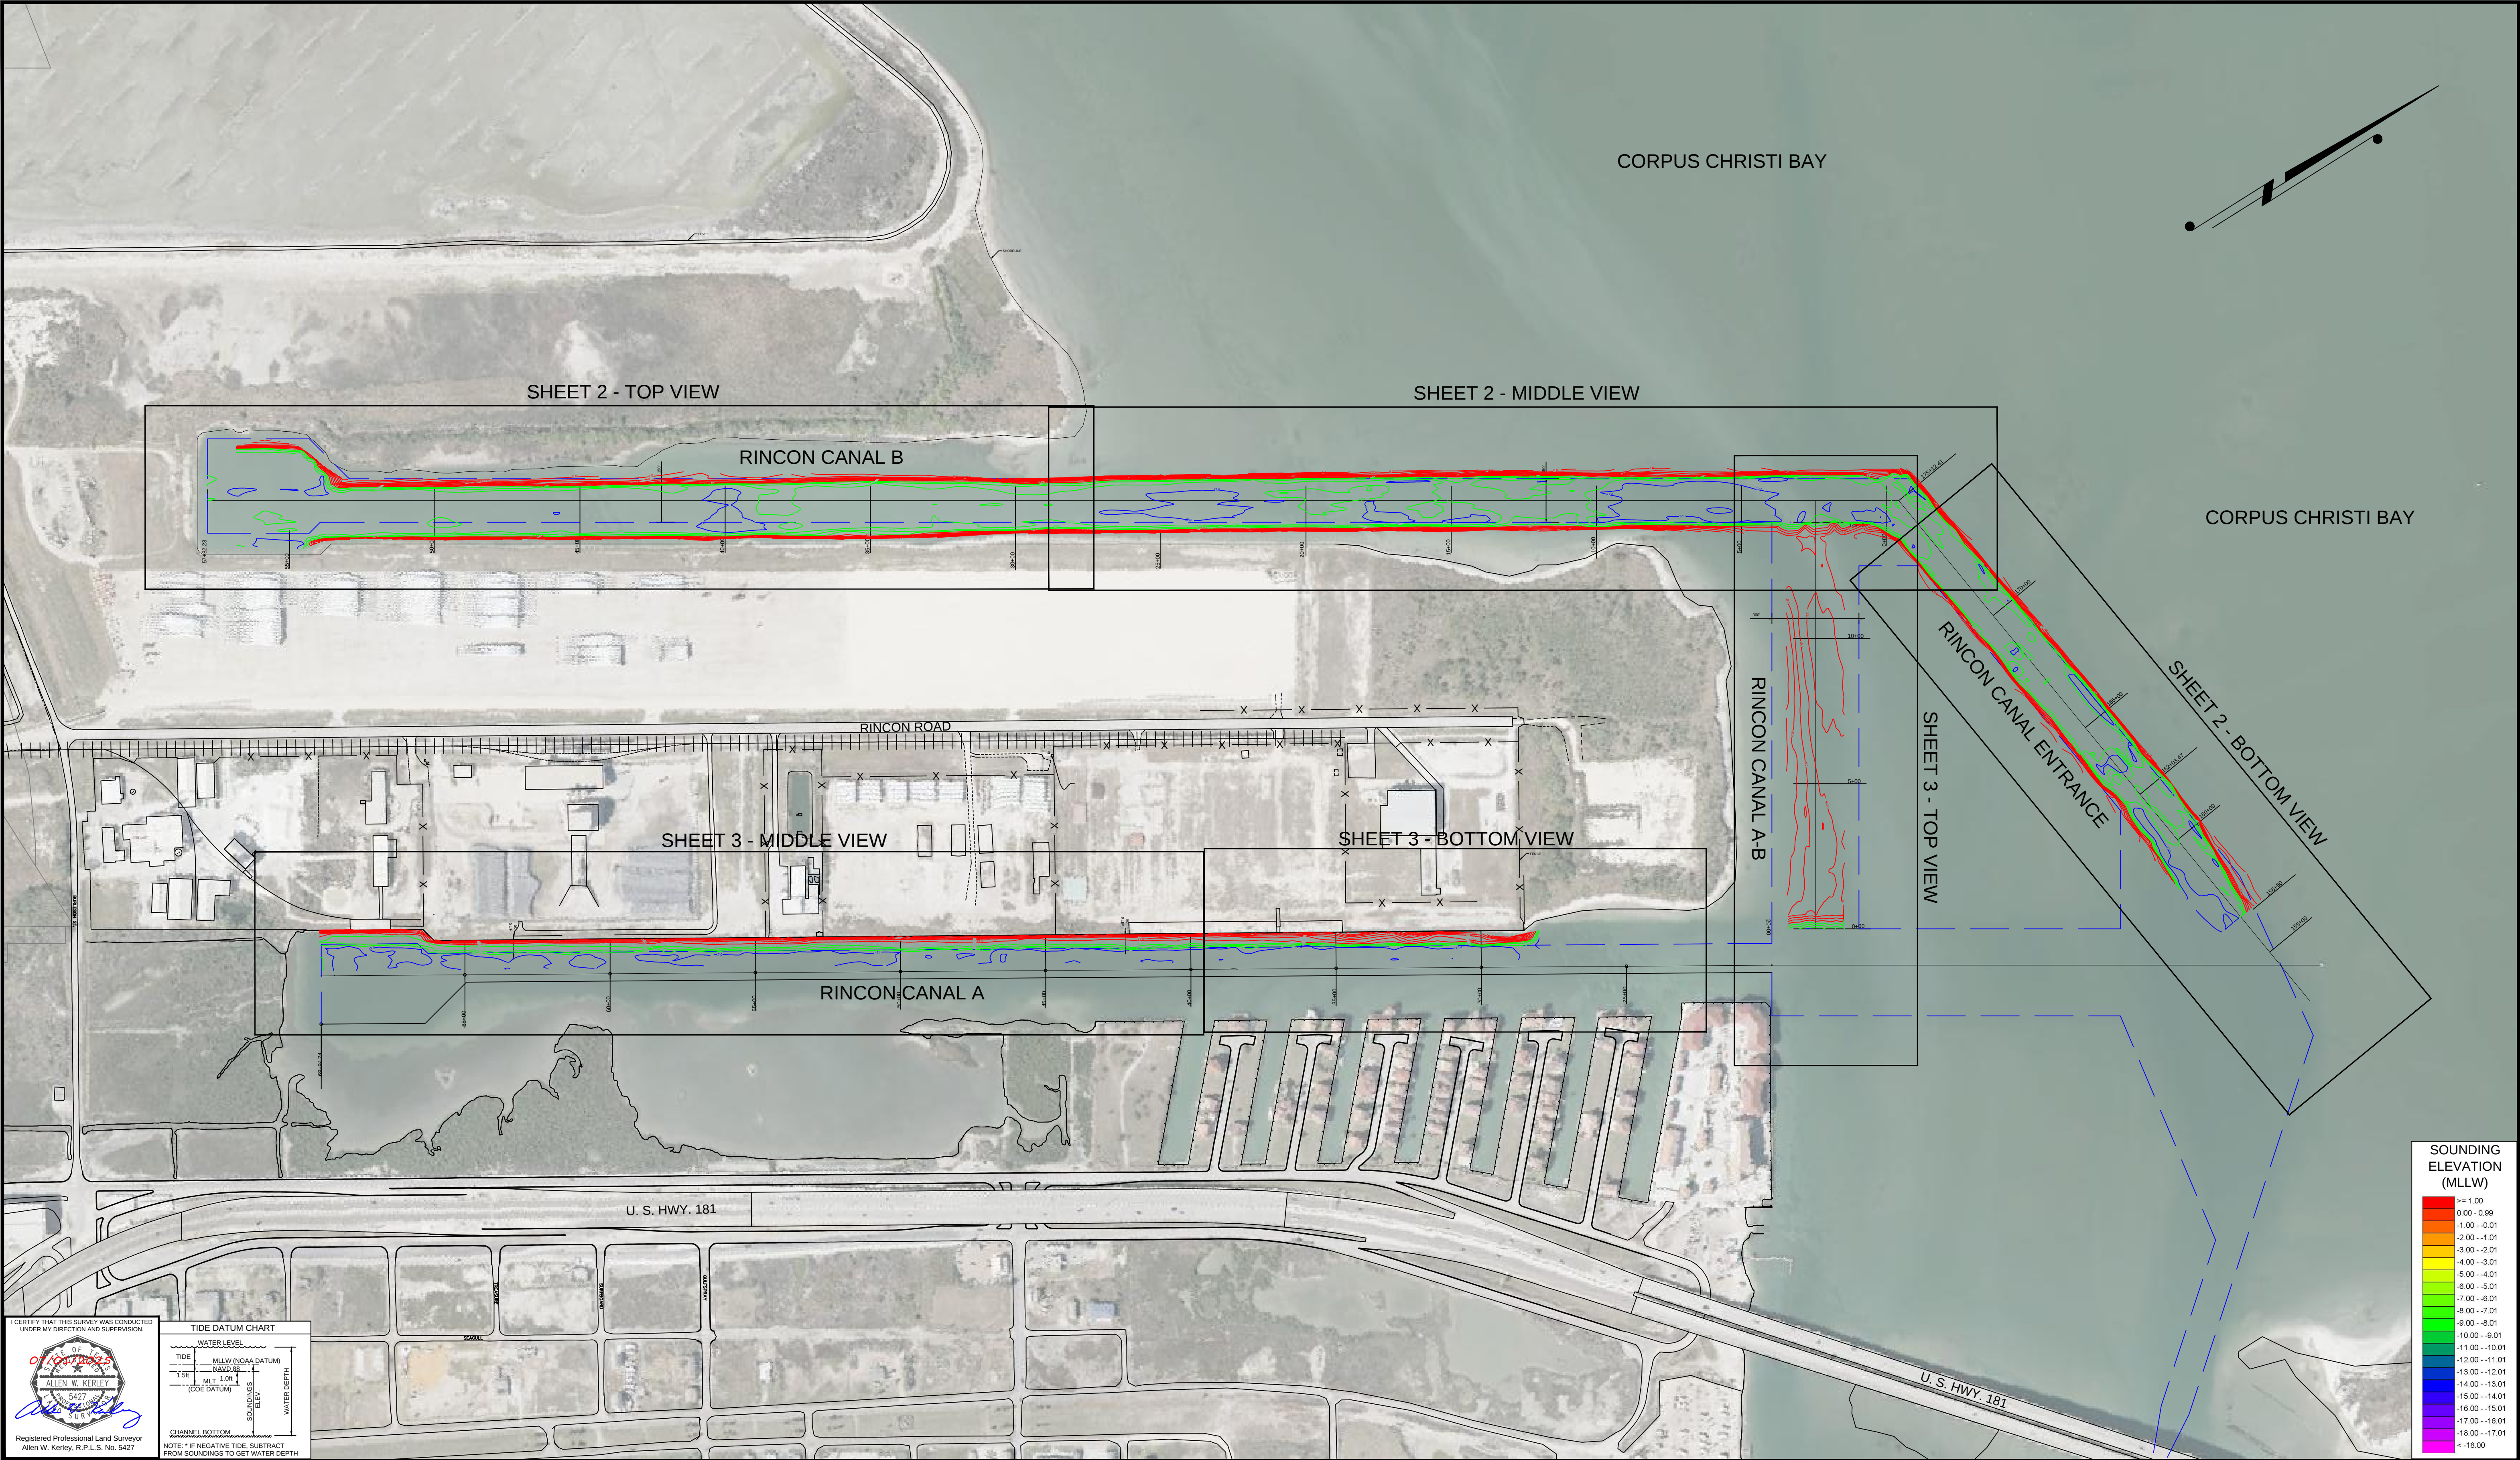


1. CERTIFY THAT THIS SURVEY WAS CONDUCTED UNDER MY DIRECTION AND SUPERVISION

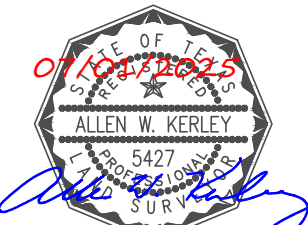

Registered Professional Land Surveyor
Allen W. Kerley, R.P.L.S. No. 5427

TIDE DATUM CHART

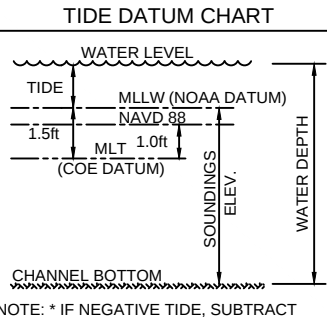

NOTE: * IF NEGATIVE TIDE, SUBTRACT FROM SOUNDINGS TO GET WATER DEPTH

NOTES:		
1. SOUNDING DATA WAS RECORDED BY T. BAKER SMITH ON 2 JUNE, 2025 SEA FLOOR CONDITIONS ARE SUBJECT TO CHANGE.		
2. THE PORT OF CORPUS CHRISTI ASSUMES NO LIABILITY FOR THE ACCURACY OF THIS INFORMATION. THE INFORMATION DEPICTED ON THIS MAP REPRESENTS THE RESULTS OF SURVEYS MADE ON THE DATE DEPICTED AND CAN ONLY BE CONSIDERED AS INDICATING THE GENERAL CONDITIONS AT THAT TIME. THESE CONDITIONS ARE SUBJECT TO RAPID CHANGE DUE TO SHOALING EVENTS.		
3. ALL READINGS ARE BASED ON THE NATIONAL OCEANIC AND ATMOSPHERIC ADMINISTRATION (NOAA) MEAN LOWER LOW WATER (MLLW) DATUM. (O.C.)		
4. HORIZONTAL DATUM: NAD-83, STATE PLANE, TEXAS SOUTH ZONE, US FEET.		
5. TO GET THE DEPTH OF WATER, ADD THE CURRENT TIDE LEVEL TO THE READINGS SHOWN. (SEE TIDE DATUM CHART).		
REV. NO:	REV. DATE:	REV. DESCRIPTION:
00	-/-/-	
REVISIONS		



T. BAKER SMITH
A CENTURY OF SOLUTIONS
3854 FM 1069
Aransas Pass, TX 78336
(361)334-5719 - tbsmith.com
TBPLS #10194575

COVERPAGE
NOT TO SCALE




BENCHMARKS
"90008 C"
ELEV. +5.9' (MLT) +4.4' (MLLW)
N. 17,186,515.95 E. 1,342,501.89



DRAWN BY: CDW	APPROVED BY: AWK
DATE: 07/01/2025	JOB NO: 2025.0225
DRAWING NAME: POCCA RINCON CANAL_ND_2JUNE2025	
PROJECTION: TEXAS STATE PLANE SOUTH ZONE GEO. DATUM: NAD83 VERT. DATUM: MLLW GRID UNITS: US SURVEY FEET	
SHEET NO: 1	OF 3

RINCON CANAL SINGLE BEAM SURVEY
PORT OF CORPUS CHRISTI AUTHORITY
RINCON CANAL
AN EXHIBIT OF A
SINGLE BEAM SURVEY
SITUATED IN
CORPUS CHRISTI, TEXAS

11/30/2021 - P:\Y-2025\2025 0225\DRAWINGS\02 DOCKS\RINCON\POCCA RINCON CANAL_ND_2JUNE2025.DWG

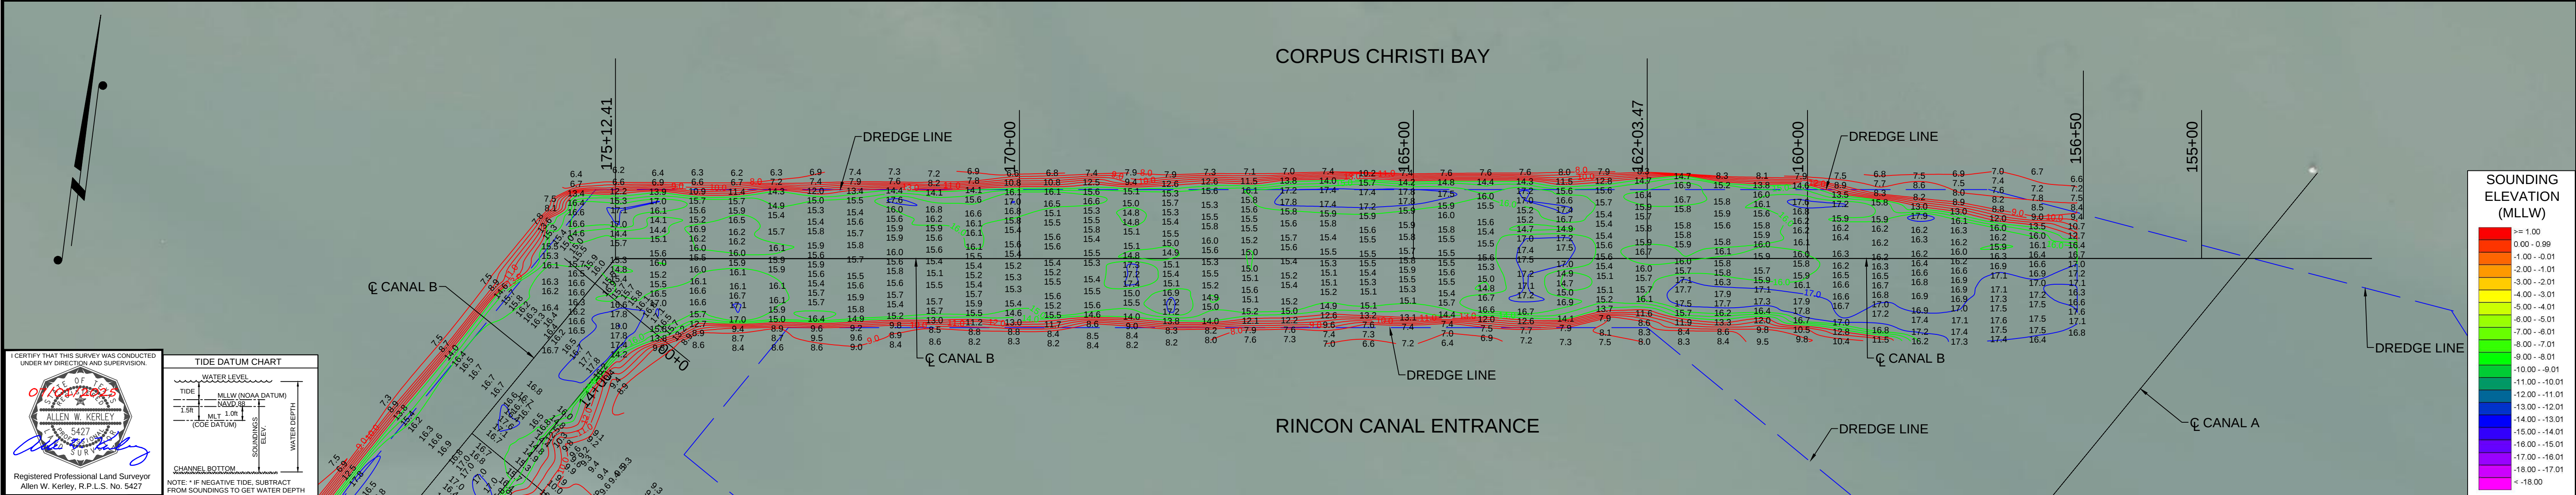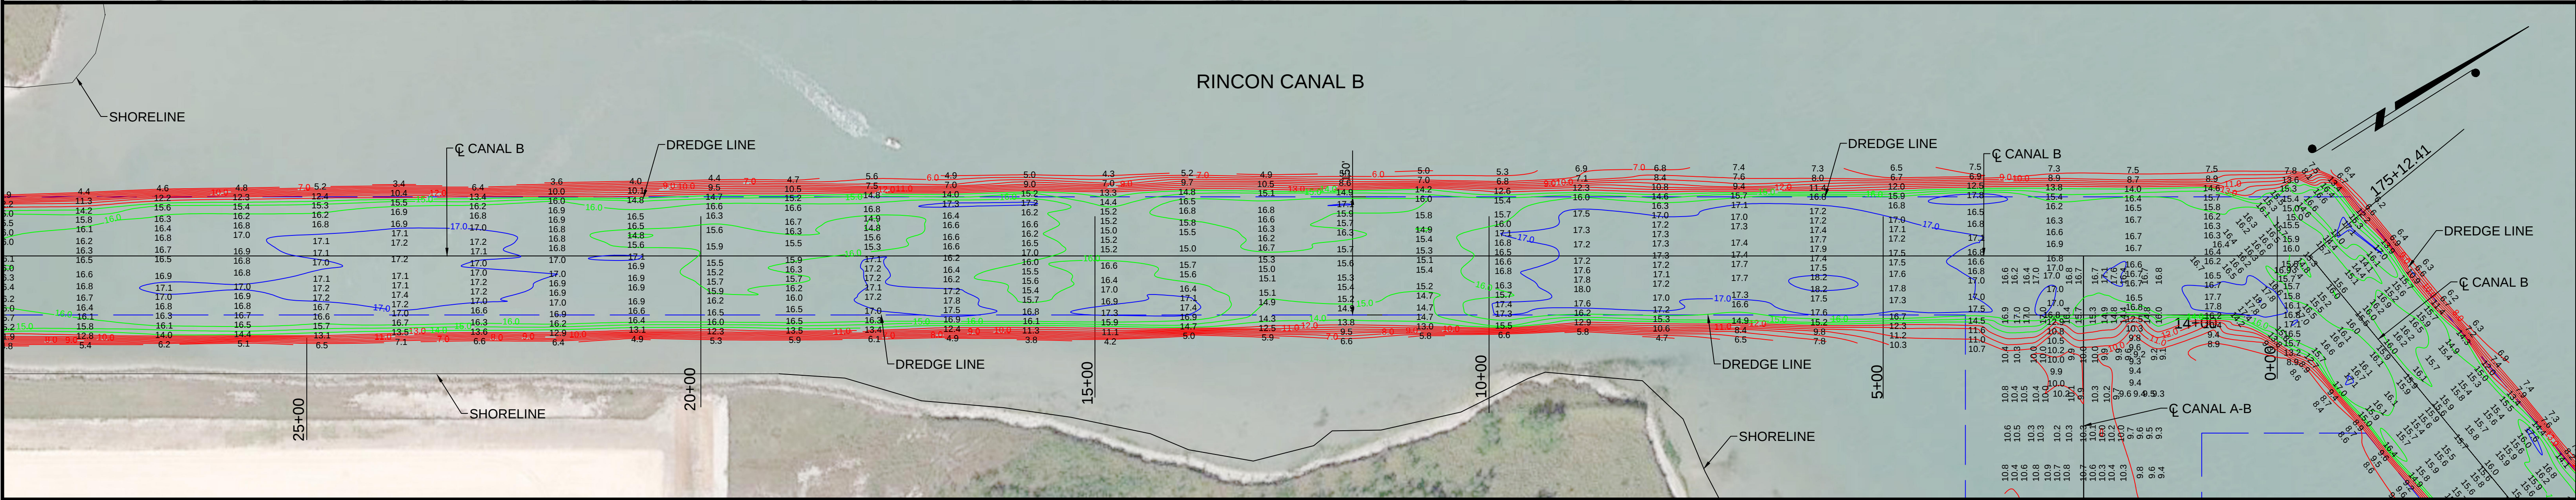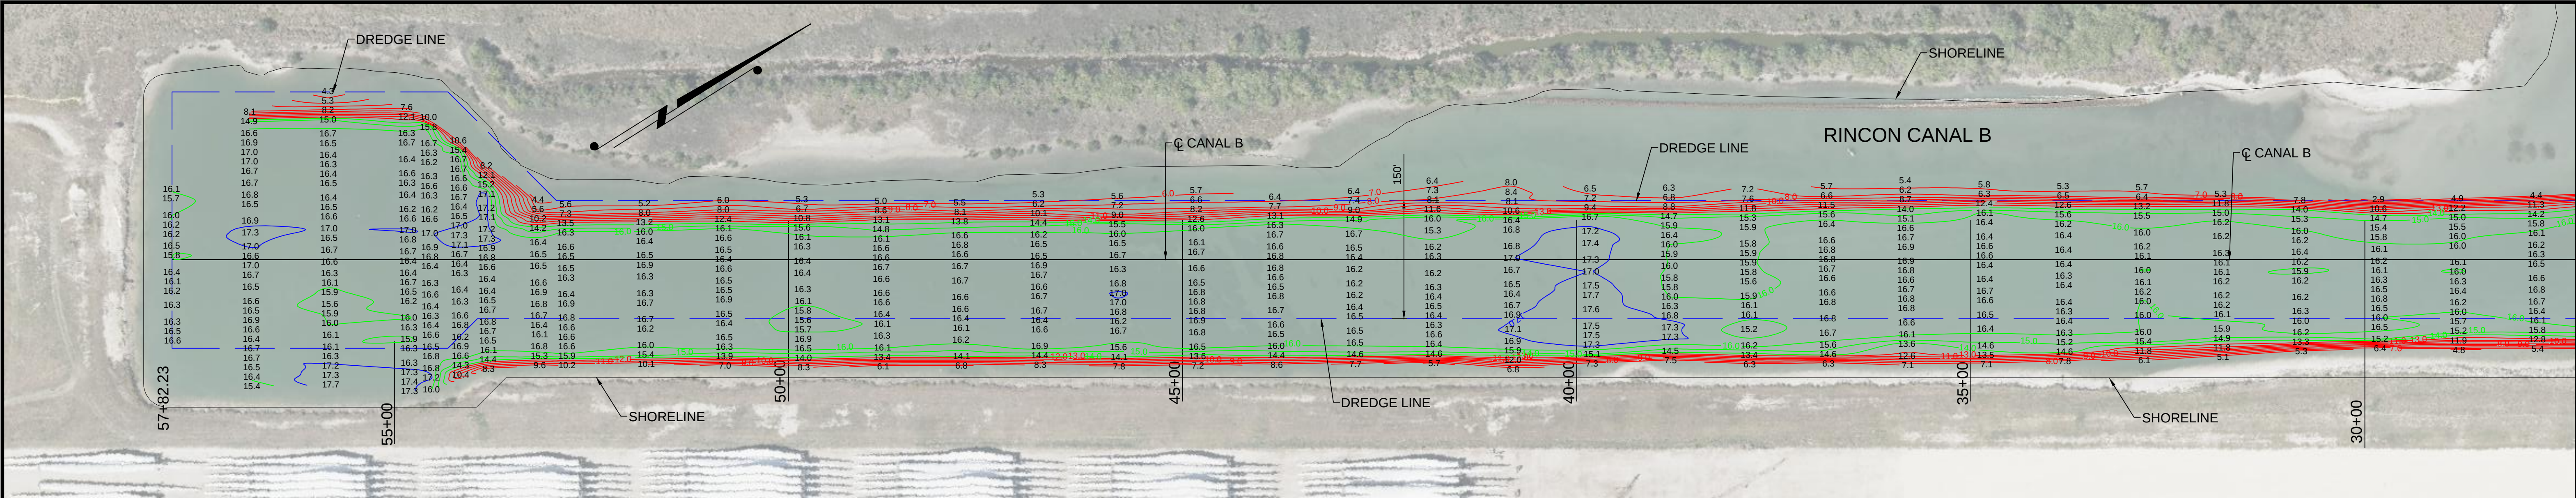

1. SOUNDING DATA WAS RECORDED BY T. BAKER SMITH ON 2 JUNE, 2025 SEA FLOOR CONDITIONS ARE SUBJECT TO CHANGE.

2. THE PORT OF CORPUS CHRISTI ASSUMES NO LIABILITY FOR THE ACCURACY OF THIS INFORMATION. THE INFORMATION DEPICTED ON THIS MAP REPRESENTS THE RESULTS OF SURVEYS MADE ON THE DATE DEPICTED AND CAN ONLY BE CONSIDERED AS INDICATING THE GENERAL CONDITIONS AT THAT TIME. THESE CONDITIONS ARE SUBJECT TO RAPID CHANGE DUE TO SHOALING EVENTS.

3. ALL READINGS ARE BASED ON THE NATIONAL OCEANIC AND ATMOSPHERIC ADMINISTRATION (NOAA) MEAN LOWER LOW WATER (MLLW) DATUM. (0.0)

4. HORIZONTAL DATUM: NAD-83, STATE PLANE, TEXAS SOUTH ZONE, US FEET.

5. TO GET THE DEPTH OF WATER, ADD THE CURRENT TIDE LEVEL TO THE READINGS SHOWN. (SEE TIDE DATUM CHART).

REV. NO.	REV. DATE	REV. DESCRIPTION	REV. BY
00	-/-/-		

T. BAKER SMITH
A CENTURY OF SOLUTIONS
3854 FM 1069
Aransas Pass, TX 78336
(361)334-5719 - tbsmith.com
TBPLS #10194575

SCALE: 1" = 100'




BENCHMARKS
"90008 C"
ELEV. +5.9' (MLT) +4.4' (MLLW)
N. 17,186.515.95 E. 1,342,501.89

DRAWN BY: CDW
DATE: 07/01/2025
DRAWING NAME: POCCA RINCON CANAL_ND_2JUNE2025
PROJECTION: TEXAS STATE PLANE SOUTH ZONE
GEO. DATUM: NAD83 | VERT. DATUM: MLLW
GRID UNITS: US SURVEY FEET

APPROVED BY: AWK
JOB NO.: 2025.0225
SHEET NO: 2 OF 3

RINCON CANAL SINGLE BEAM SURVEY
PORT OF CORPUS CHRISTI AUTHORITY
RINCON CANAL
AN EXHIBIT OF A
SINGLE BEAM SURVEY
SITUATED IN
CORPUS CHRISTI, TEXAS

11/30/2021 - P:\Y-2025\2025-0225\DRAWINGS\02 DOCKS\RINCON\POCCA RINCON CANAL_ND_2JUNE2025.DWG

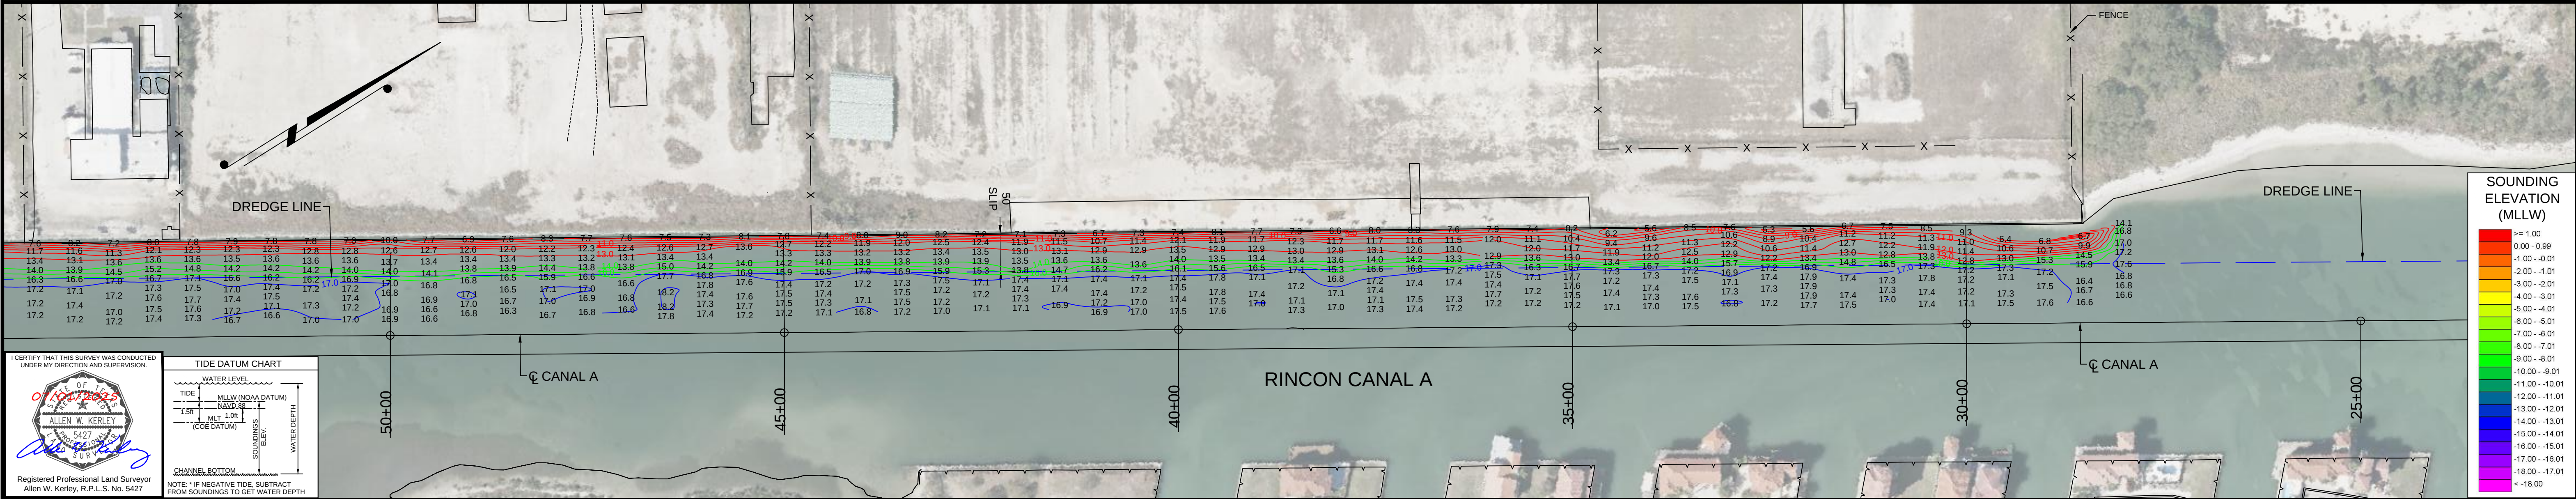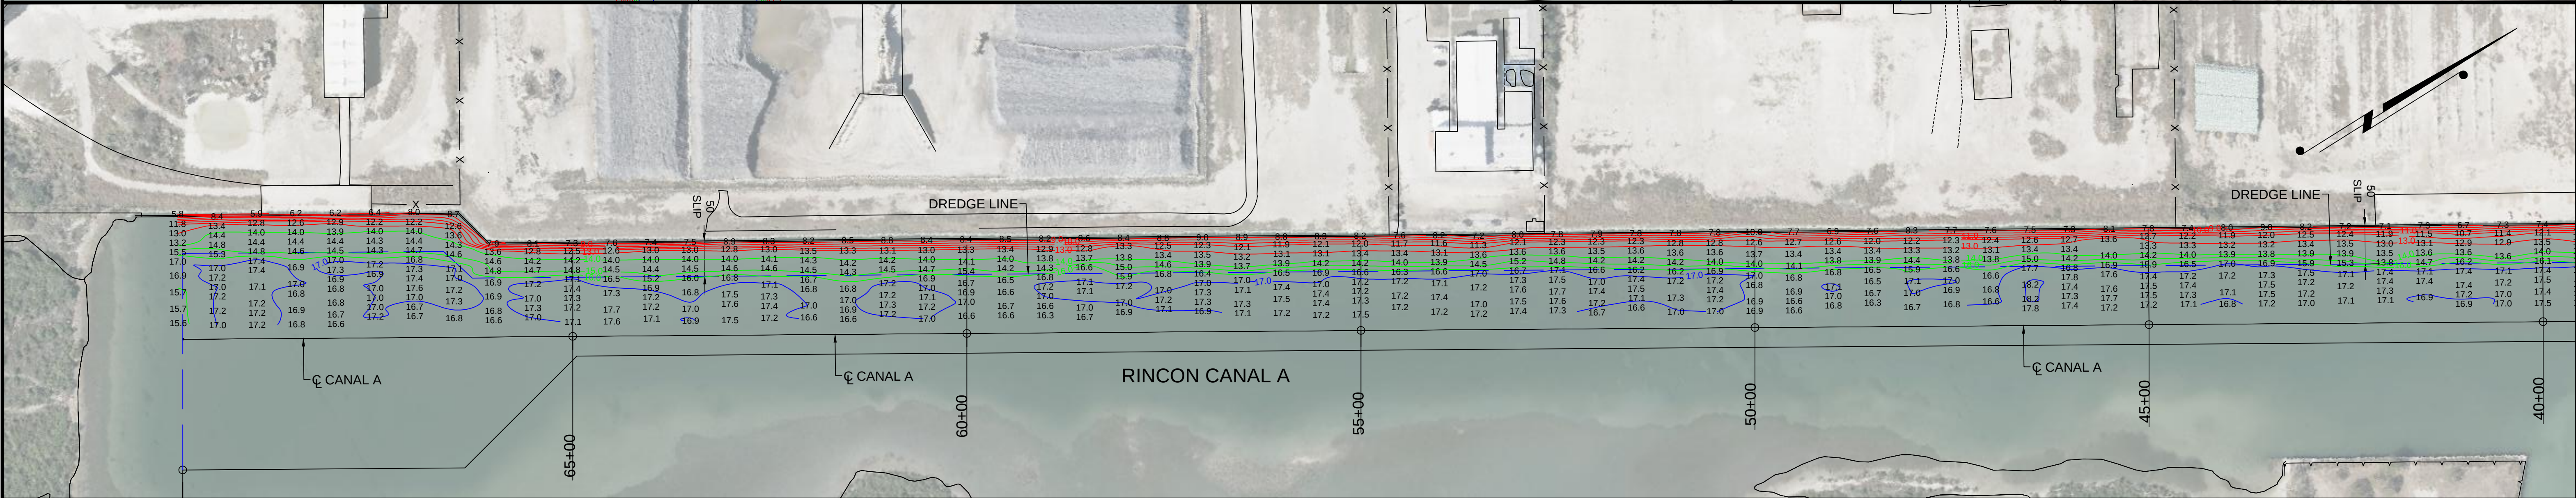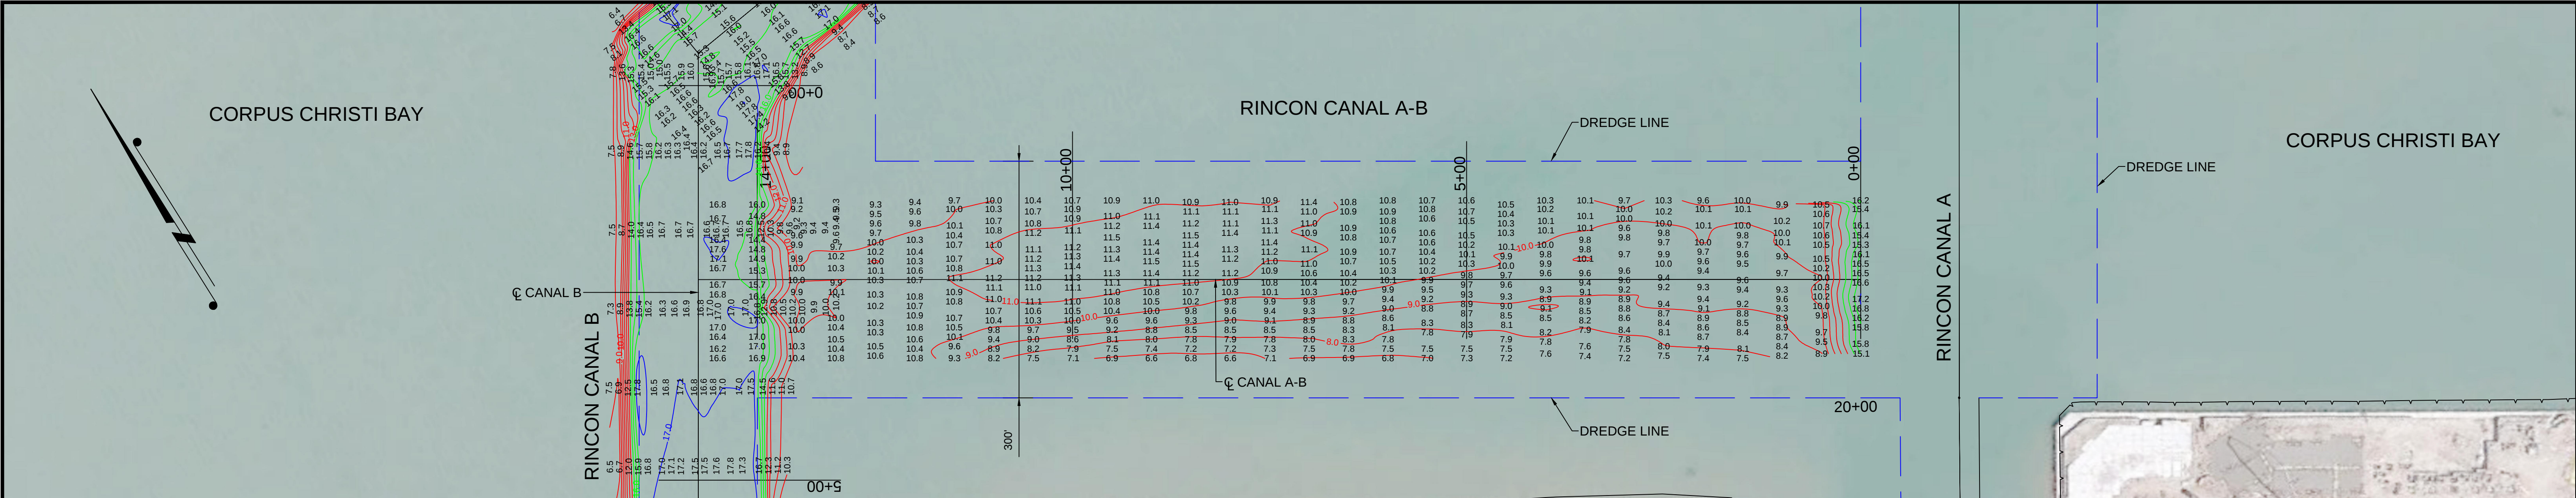

1. CERTIFY THAT THIS SURVEY WAS CONDUCTED UNDER MY DIRECTION AND SUPERVISION

ALLEN W. KERLEY
REGISTERED PROFESSIONAL LAND SURVEYOR
No. 5427

TIDE DATUM CHART

WATER LEVEL
TIDE: MLLW (NOAA DATUM)
1.8' MLLW
1.8' MLLW
(CODE DATUM)

SOUNDINGS
ELEV.

CHANNEL BOTTOM

NOTE: * IF NEGATIVE TIDE, SUBTRACT FROM SOUNDINGS TO GET WATER DEPTH

NOTES:

1. SOUNDING DATA WAS RECORDED BY T. BAKER SMITH ON 2 JUNE, 2025 SEA FLOOR CONDITIONS ARE SUBJECT TO CHANGE.

2. THE PORT OF CORPUS CHRISTI ASSUMES NO LIABILITY FOR THE ACCURACY OF THIS INFORMATION. THE INFORMATION DEPICTED ON THIS MAP REPRESENTS THE RESULTS OF SURVEYS MADE ON THE DATE DEPICTED AND CAN ONLY BE CONSIDERED AS INDICATING THE GENERAL CONDITIONS AT THAT TIME. THESE CONDITIONS ARE SUBJECT TO RAPID CHANGE DUE TO SHOALING EVENTS.

3. ALL READINGS ARE BASED ON THE NATIONAL OCEANIC AND ATMOSPHERIC ADMINISTRATION (NOAA) MEAN LOWER LOW WATER (MLLW) DATUM. (O.C.)

4. HORIZONTAL DATUM: NAD-83, STATE PLANE, TEXAS SOUTH ZONE, US FEET.

5. TO GET THE DEPTH OF WATER, ADD THE CURRENT TIDE LEVEL TO THE READINGS SHOWN. (SEE TIDE DATUM CHART).

00

REV. NO. REV. DATE REV. DESCRIPTION REV. BY

REVISIONS

T. BAKER SMITH
A CENTURY OF SOLUTIONS
3854 FM 1069
Aransas Pass, TX 78336
(361)334-5719 - tbsmith.com
TBPLS #10194575

SCALE: 1" = 100'

100' 50' 0' 100' 200' 300'

BENCHMARKS

"90008 C"

ELEV. +5.9' (MLT) +4.4' (MLLW)

N. 17,186,515.95 E. 1,342,501.89

PORT CORPUS CHRISTI

DRAWN BY: CDW APPROVED BY: AWK

DATE: 07/01/2025 JOB NO.: 2025.0225

DRAWING NAME: POCCA RINCON CANAL_ND_2JUNE2025

PROJECTION: TEXAS STATE PLANE SOUTH ZONE
GEO. DATUM: NAD83 | VERT. DATUM: MLLW
GRID UNITS: US SURVEY FEET

SHEET NO: 3 OF 3

RINCON CANAL SINGLE BEAM SURVEY

PORT OF CORPUS CHRISTI AUTHORITY

RINCON CANAL

AN EXHIBIT OF A SINGLE BEAM SURVEY SITUATED IN CORPUS CHRISTI, TEXAS

11/30/2021 - P:\Y-2025\2025.0225\DRAWINGS\02 DOCKS\RINCON\POCCA RINCON CANAL_ND_2JUNE2025.DWG